





American Airlines
LaGuardia Airport

FURNITURE
FINAL DESIGN

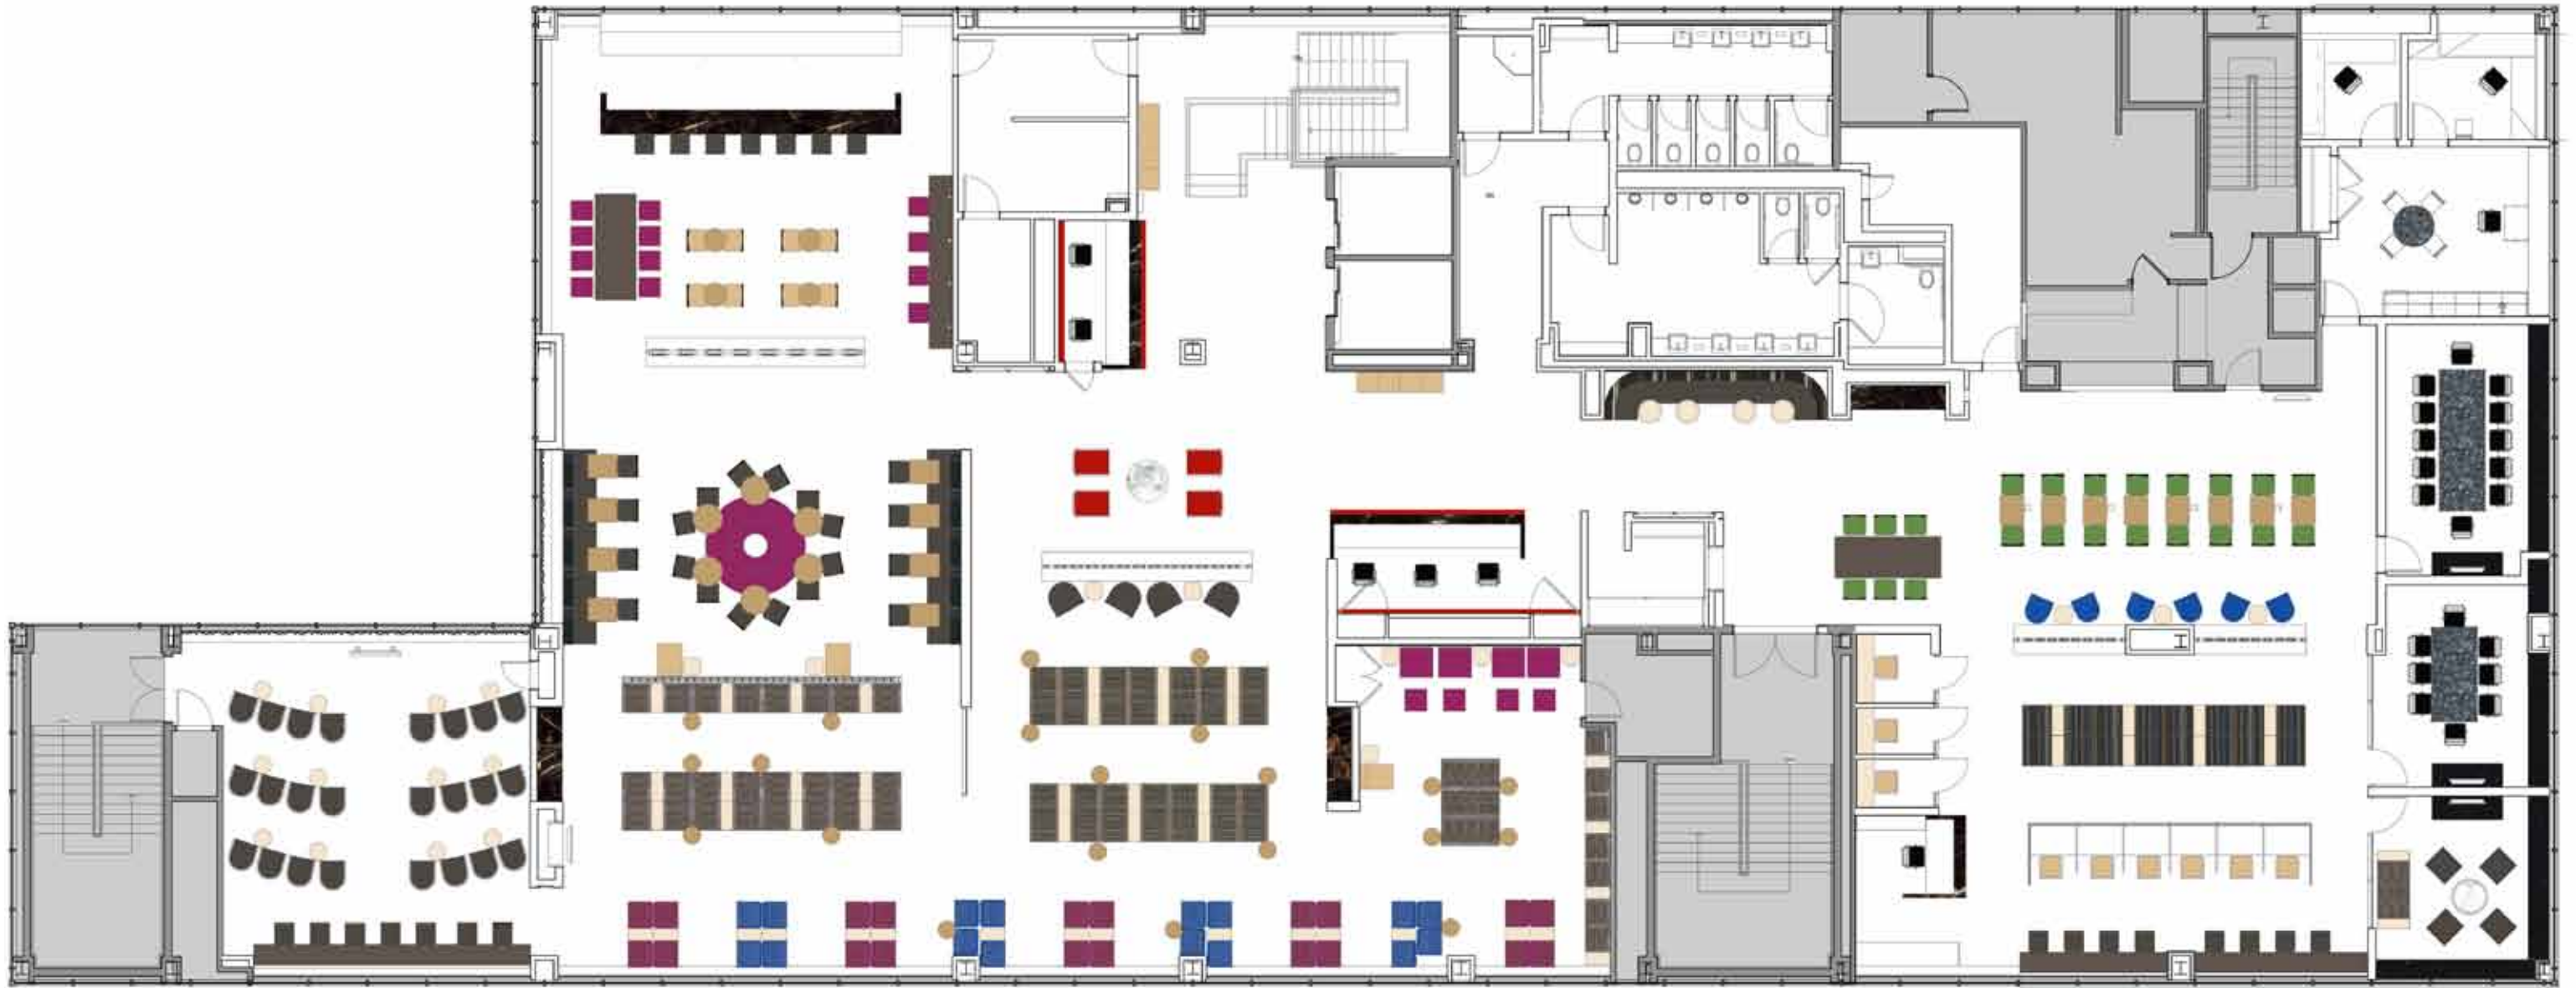



CL1 | BRUETON | WINGED
HEAD PILLOW TO BE SECURED

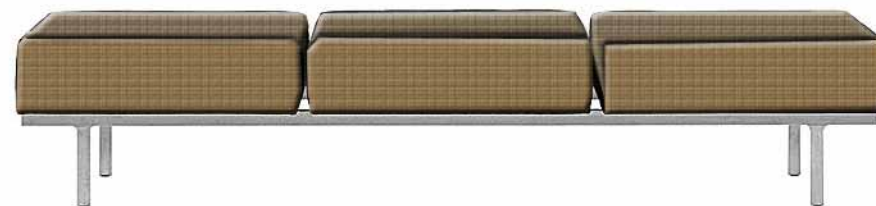

BE1 | KEILHAUER | CANAL
AT ENTRY & CORR
*AA STANDARD



SPINNEYBECK
ALASKA | AL5041 |
STRAWBERRY POINT



SPINNEYBECK
CUSTOM: VELLUTO PELLE | VP 6377
OPTION 1





TO1 | ZOGRAPHOS
LOW TABLE
INSET STONE



ARABESCATO GRIGIO



HERMAN MILLER | AERON

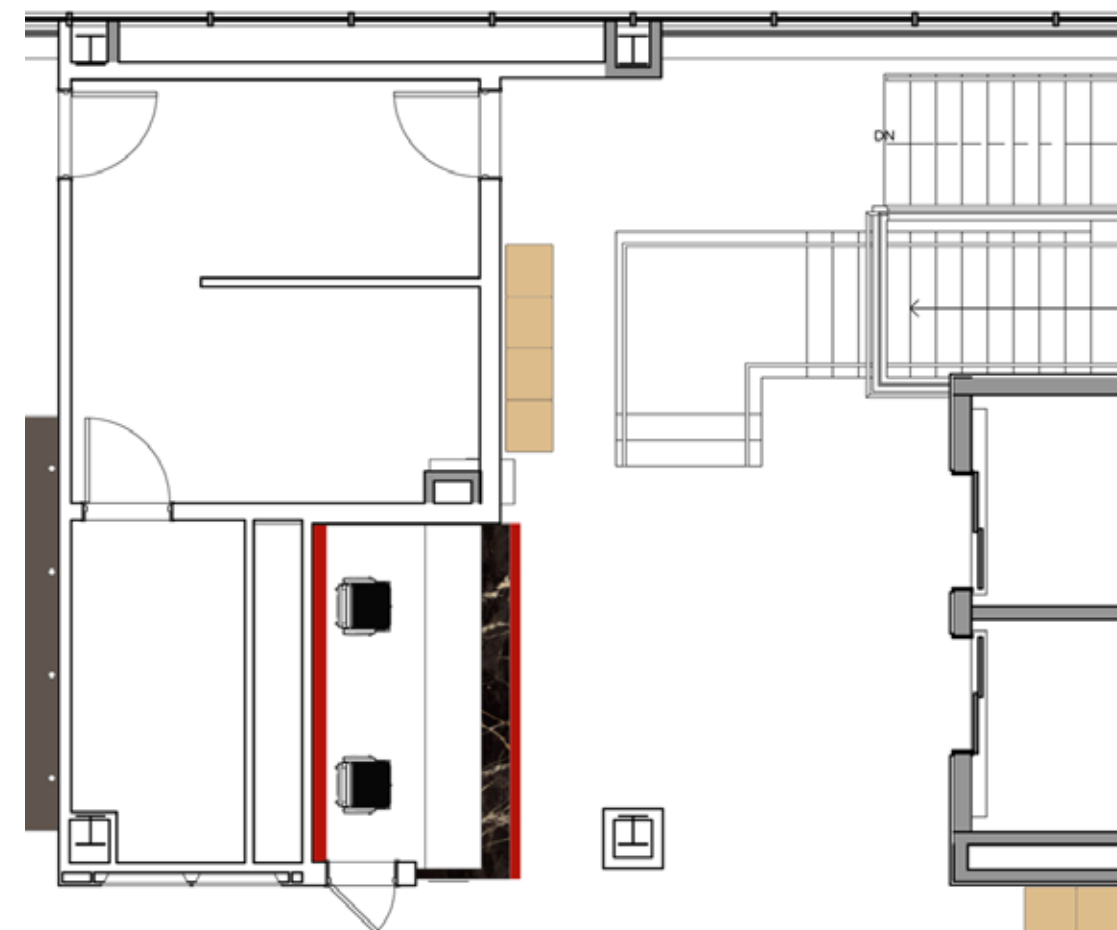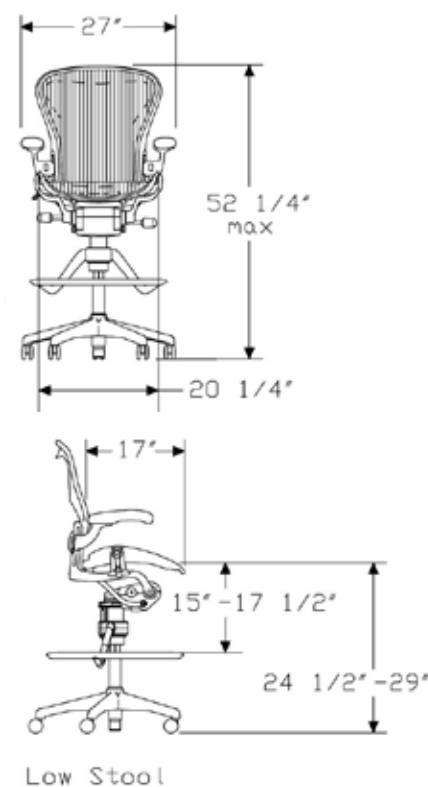

BAR AREA



ST2|BULO | TAB
SIZE: 19.7"Wx23"Dx41"H- 30.3"SH



SPINNEYBECK
CUSTOM: AQUA | AU 405
AT BAR





SPINNEYBECK
CUSTOM: AQUA | AU 6378
AT CYBER BAR



ST1|ICF | PELLE
SIZE: 17.75"Wx22.75"Dx35.5"H- 27.5"SH



SPINNEYBECK
*MANUF. SADDLE
LEATHER FINISH- BLACK
AT COMMUNAL TABLE

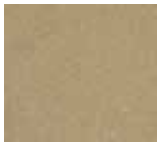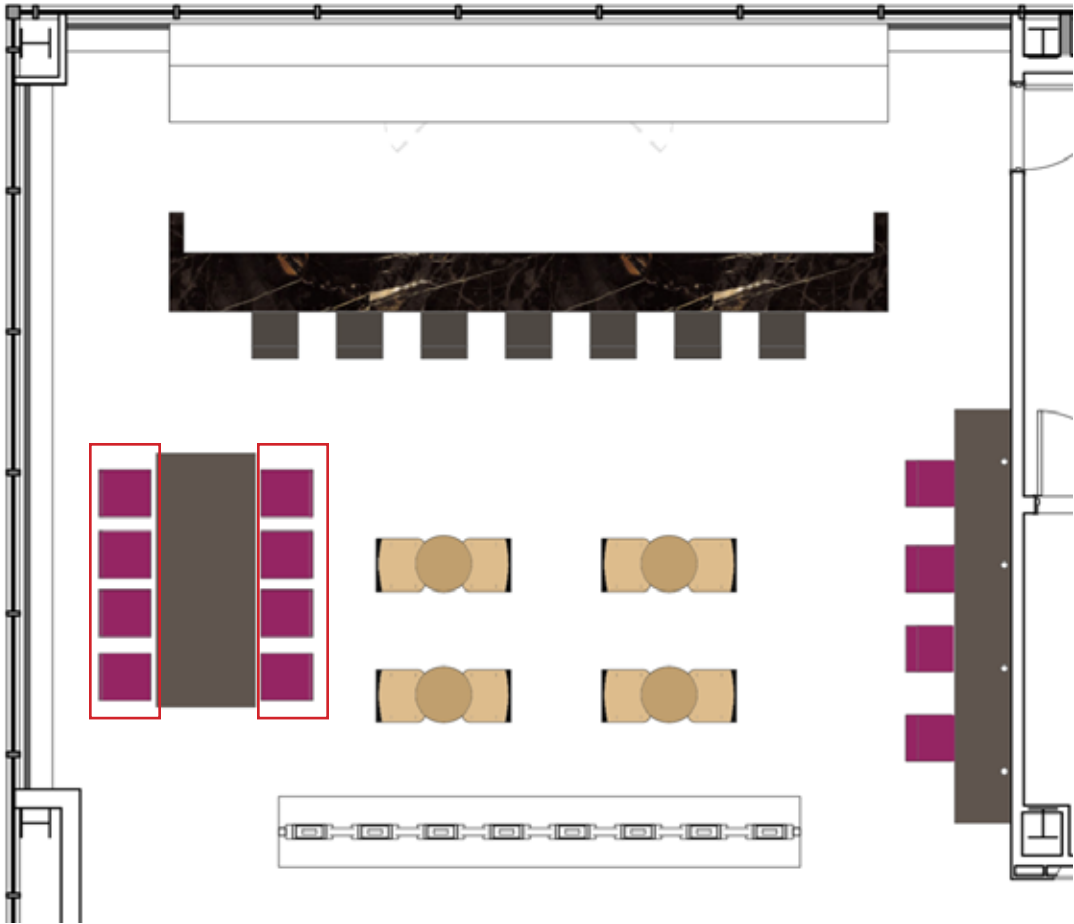

CAMBRIA
QUARTZ
SURFACE
DOVER



TD1|PRISMATIQUE
GOSH PLATE BASE
*AA STANDARD



CD1|KNOLL| SAARINEN
SIZE: 26.75"Wx24.5"Dx31.5"H
18"SH




CARNEGIE FIELDS
6102| 27
AT BACK



SPINNEYBECK
CUSTOM: VELLUTO PELLE | VP 6377
OPTION 1
AT SEAT

BAR BANQUETTE 1

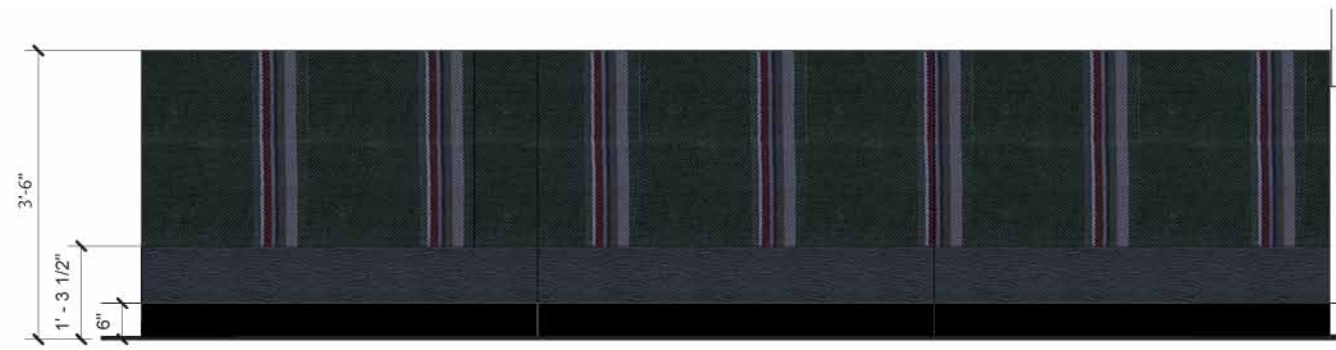

BA1|ELEVATION BANQUETTE



TEXTILE MANIA
IGNITE 9009 | E695 SPARK
BACK



SPINNEYBECK
CUSTOM: AQUA | AU 405
AT SEAT



CD2|KNOLL| SAARINEN
SIZE: 26.75"Wx24.5"Dx31.5"H
18"SH



MAHARAM
DART 464040
013 HELIOTROPE
BACK




SPINNEYBECK
CUSTOM: AQUA | AU 405
AT SEAT



TD2|PRISMATIQUE
GOSH PLATE BASE
*AA STANDARD



CAMBRIA
QUARTZ
SURFACE
DOVER

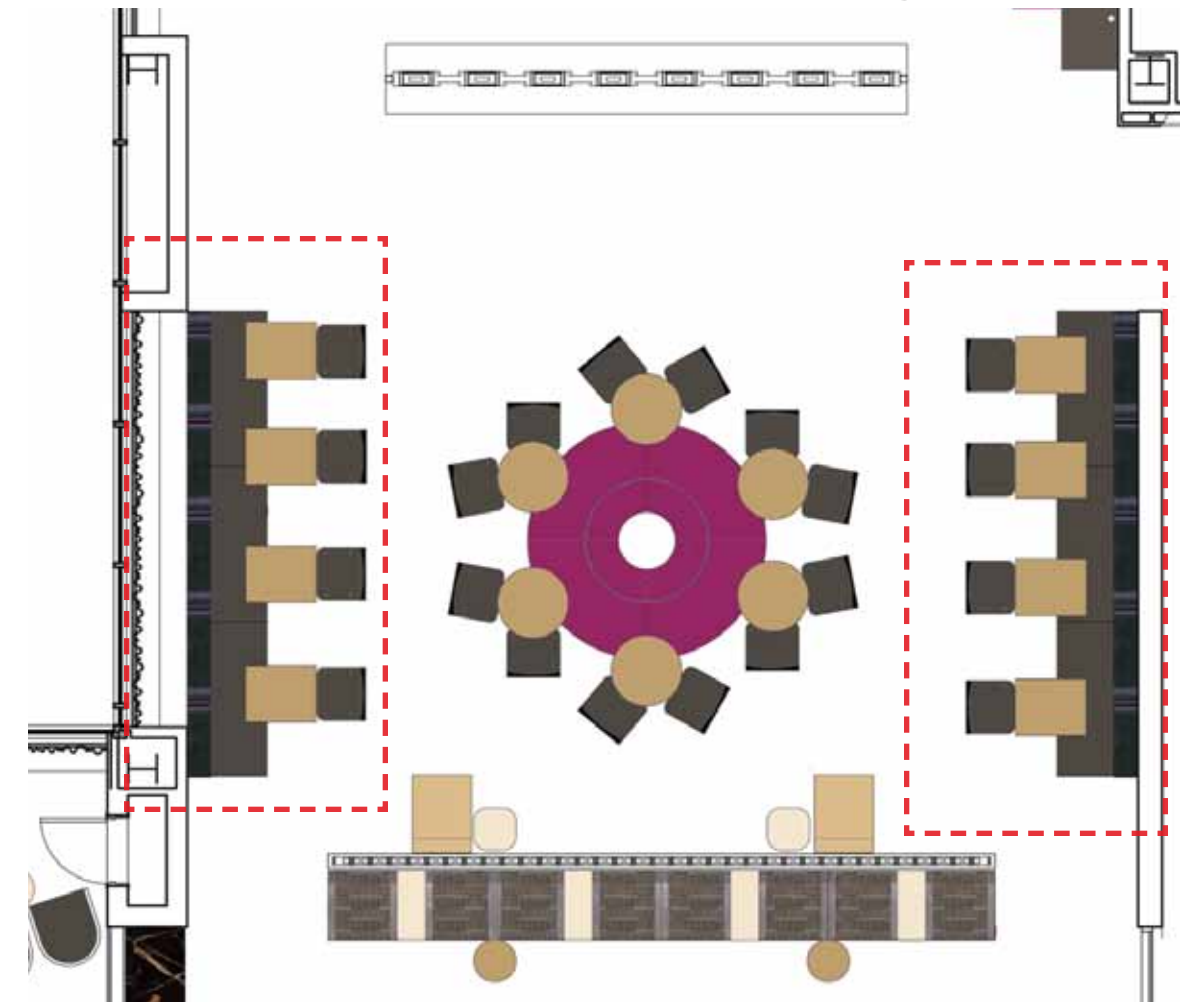

BAR BANQUETTE 2



BA2|ELEVATION OF ROUND BANQUETTE



CARNEGIE|6167 TWINKLE 4
BACK



SPINNEYBECK
CUSTOM: AQUA | AU 6378
AT SEAT



CD2|KNOLL| SAARINEN
SIZE: 26.75"Wx24.5"Dx31.5"H
18"SH




MAHARAM
DART 464040
013 HELIOTROPE
BACK




SPINNEYBECK
CUSTOM: AQUA | AU 405
AT SEAT




TD3|PRISMATIQUE
GOSH PLATE BASE
*AA STANDARD

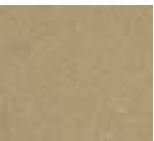


CAMBRIA
QUARTZ
SURFACE
DOVER

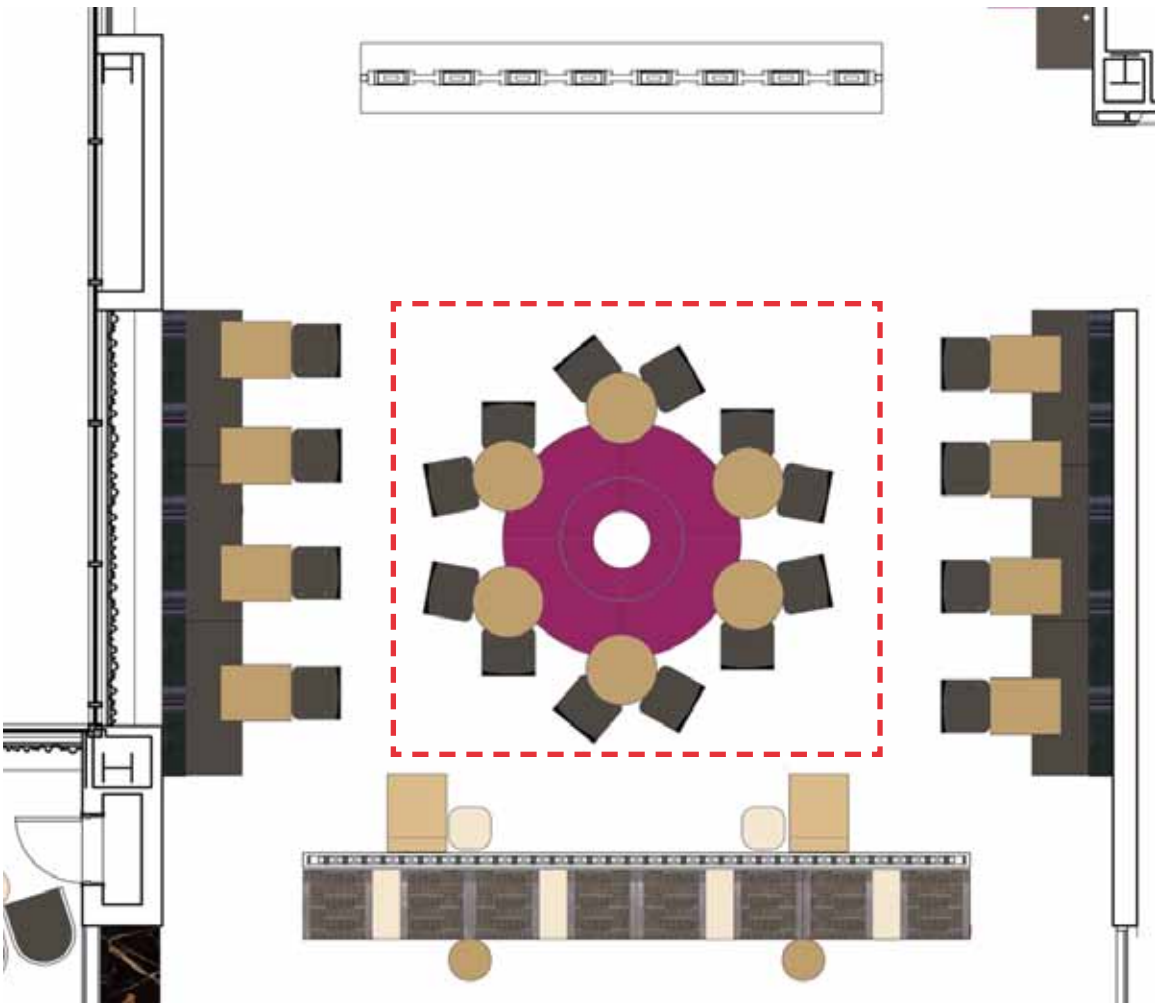

POWERED TABLES

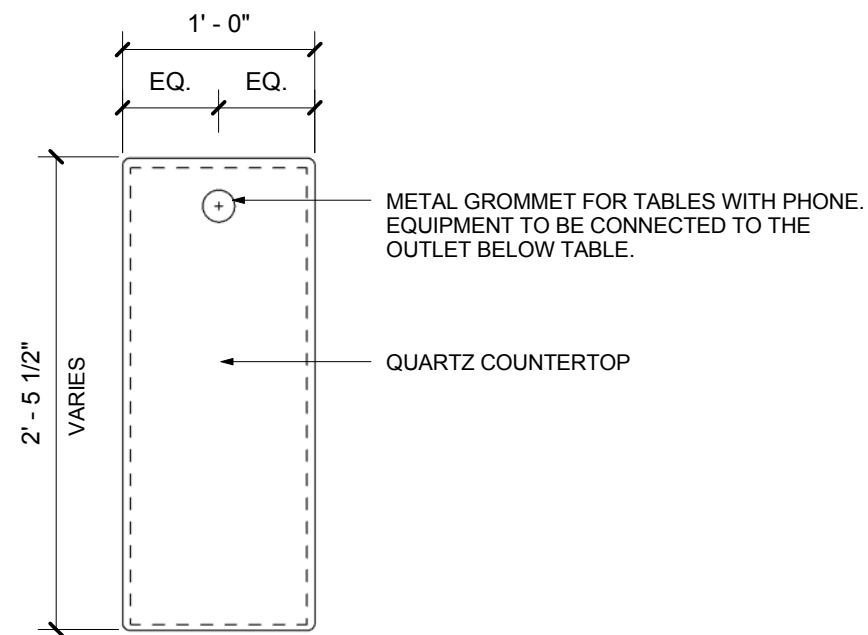


PLAN

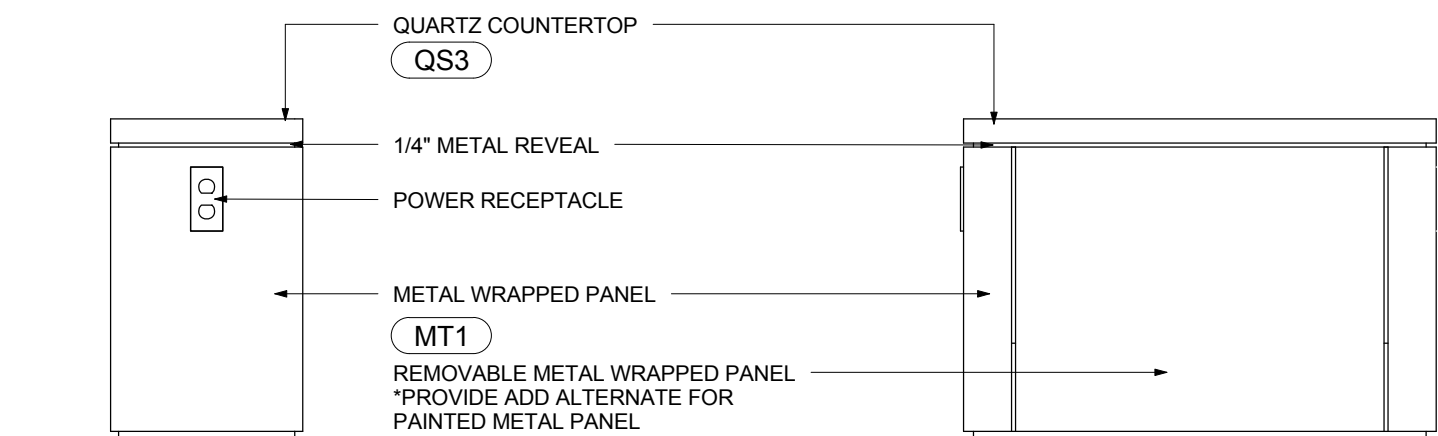



FRONT ELEVATION

SIDE ELEVATION

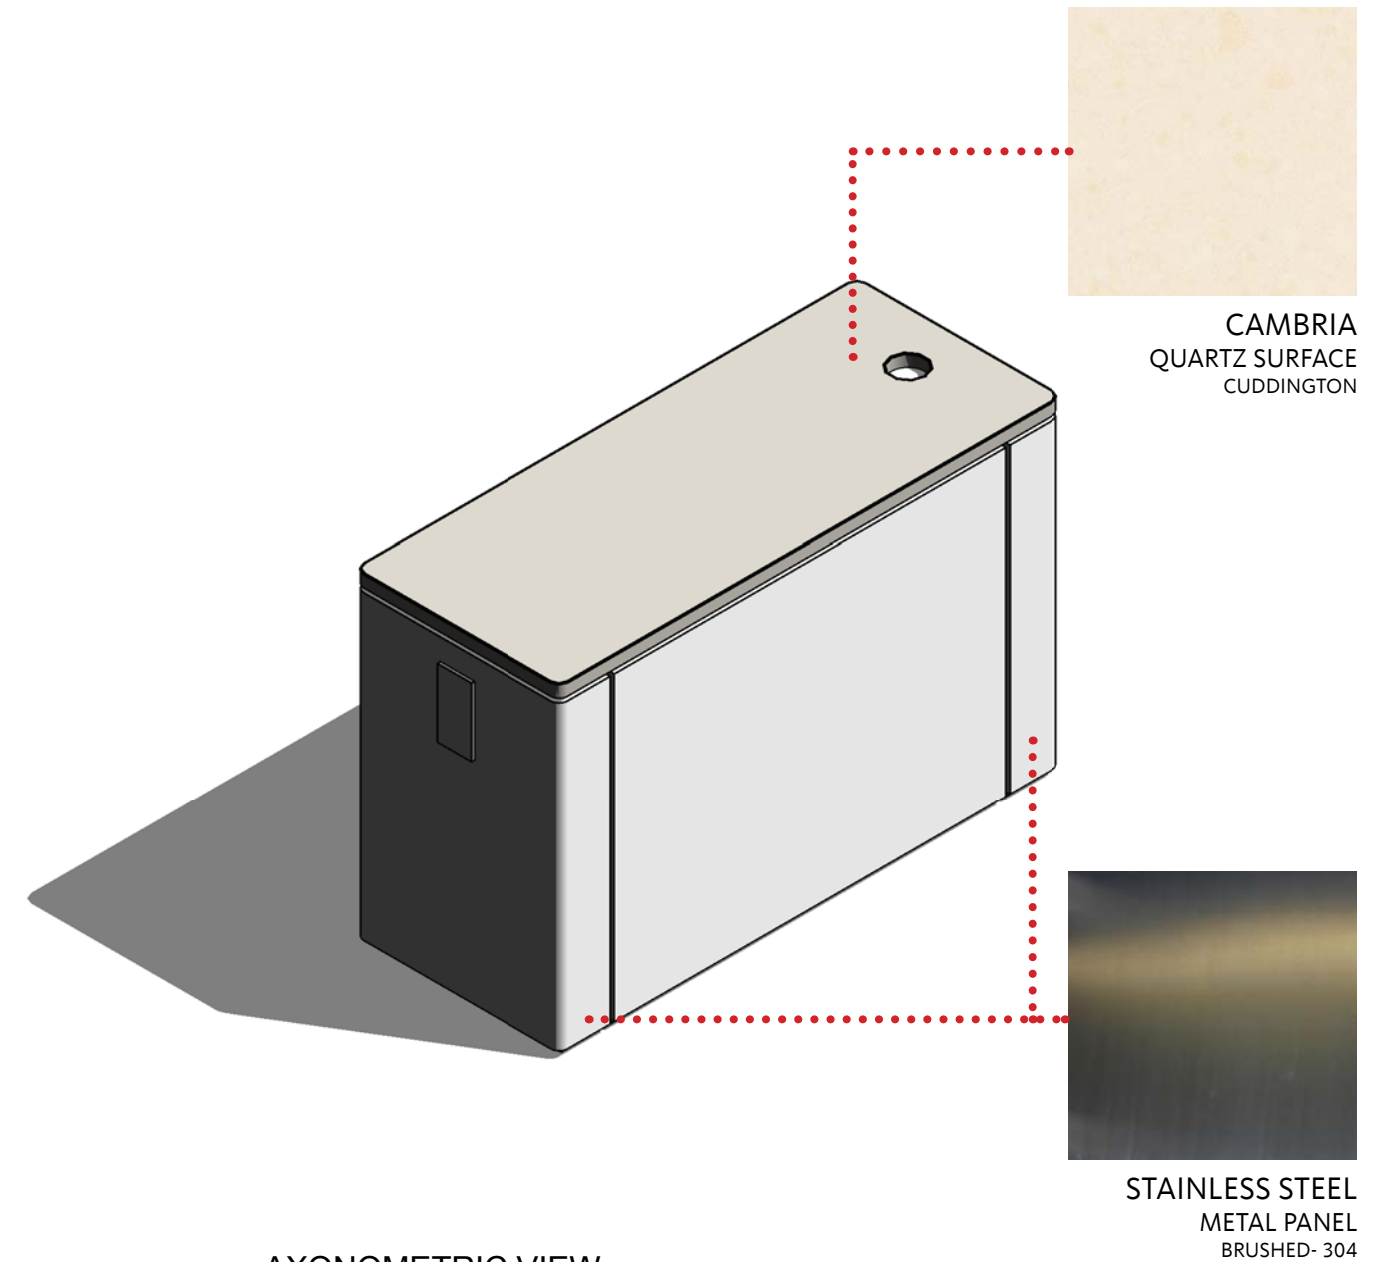

AXONOMETRIC VIEW

GENERAL LOUNGE

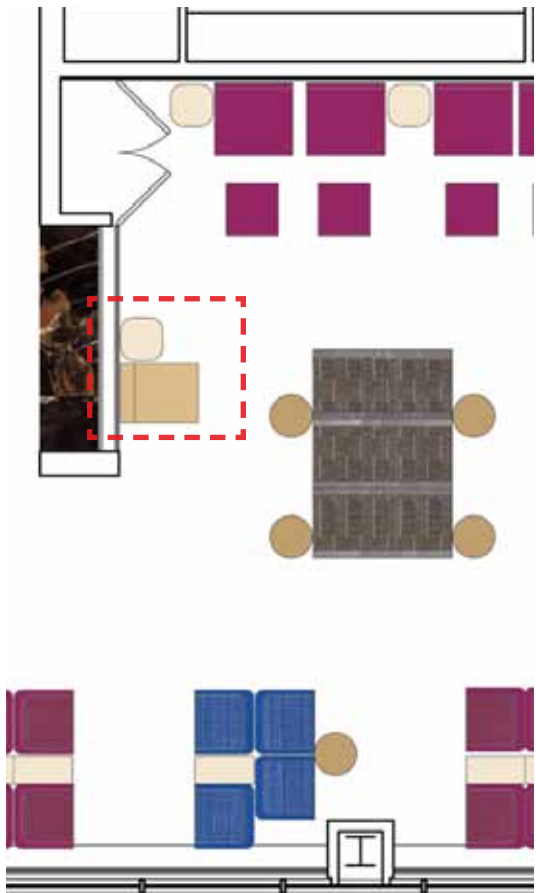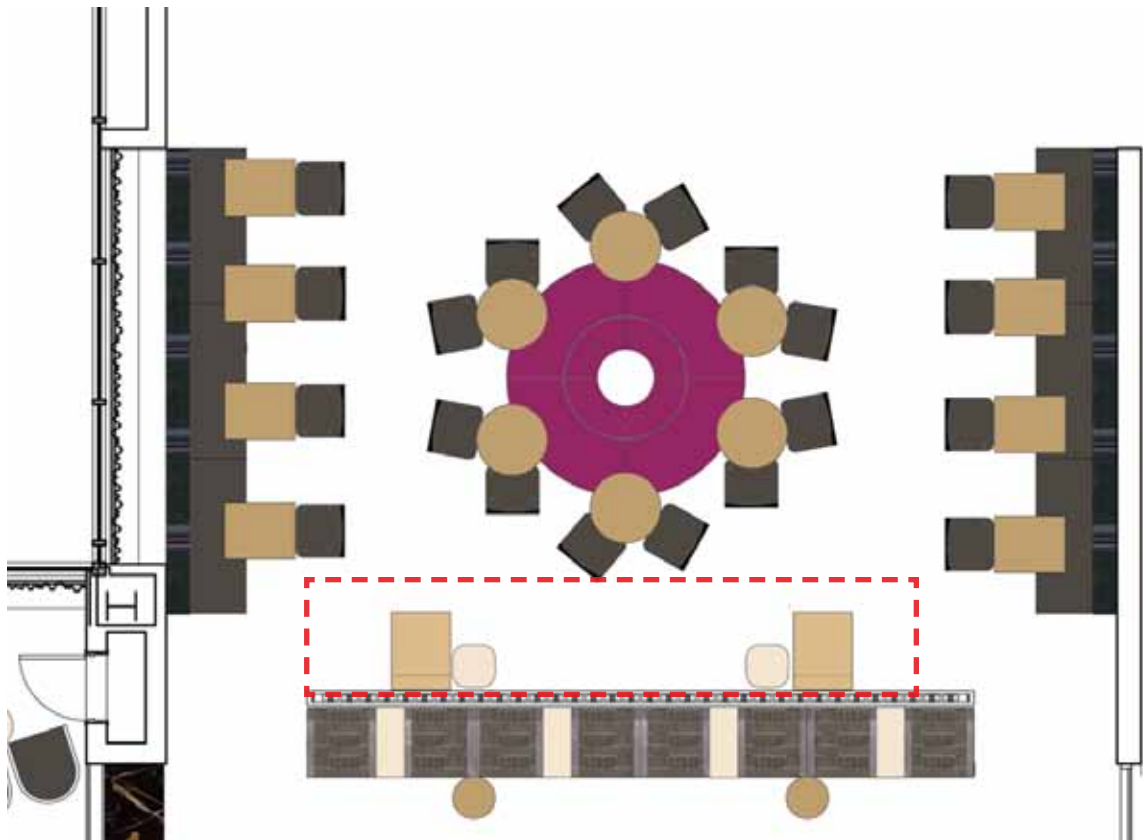

CL7|KEILHAUER | EGLINGTON
SIZE: 25"Wx33"Dx30"H




SPINNEYBECK
CUSTOM: VELLUTO PELLE | VP 6377
OPTION 1



OPTION A: TO5|CUMBERLAND | CIRO
SIZE: 18"DIAx20"H
FINISH: POLISHED CHROME W/
CAMBRIA QUARTZ TOP



CAMBRIA
QUARTZ
SURFACE
CUDDINGTON

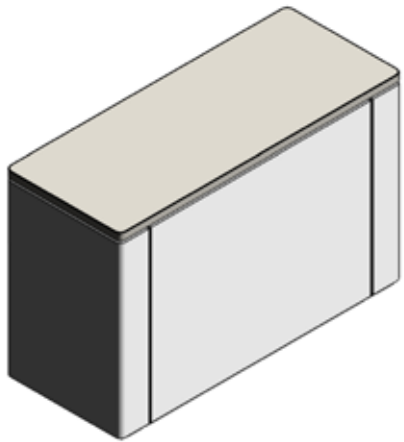

OPTION B: MILLWORK
SIZE: 12"Wx20"H
DEPTH VARIES
NO POWER/DATA ACCESS
FINISH: BRUSHED STAINLESS STEEL W/
CAMBRIA QUARTZ TOP

NOTE:
 AV TO BE COORDINATED:
 - SIZE OF SCREEN
 - QUANTITY OF SCREENS
 - SCREEN DISTANCE FROM WINDOW
 - DISTANCE TO FIRST ROW OF CHAIRS




CL5|KEILHAUER | CROFT
 SIZE: 27"Wx30"Dx31"H



TEXTILE MANIA |
 IGNITE 9009 |
 A691 BLAZE
 BACK



SPINNEYBECK
 CUSTOM: AQUA | AU 405
 AT SEAT

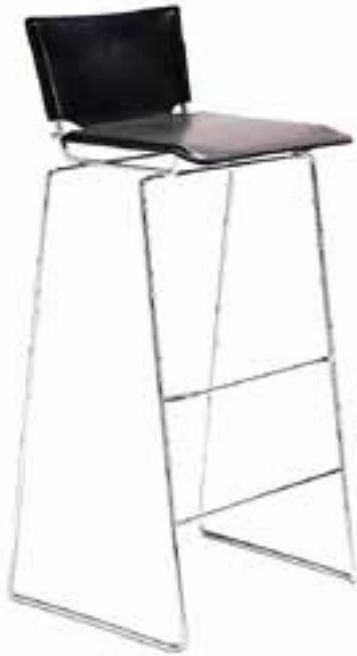


ST1|ICF | PELLE
 SIZE: 17.75"Wx22.75"Dx35.5"H-
 27.5"SH



SPINNEYBECK
 *MANUF. SADDLE
 LEATHER FINISH- BLACK
 AT COUNTER

TV LOUNGE

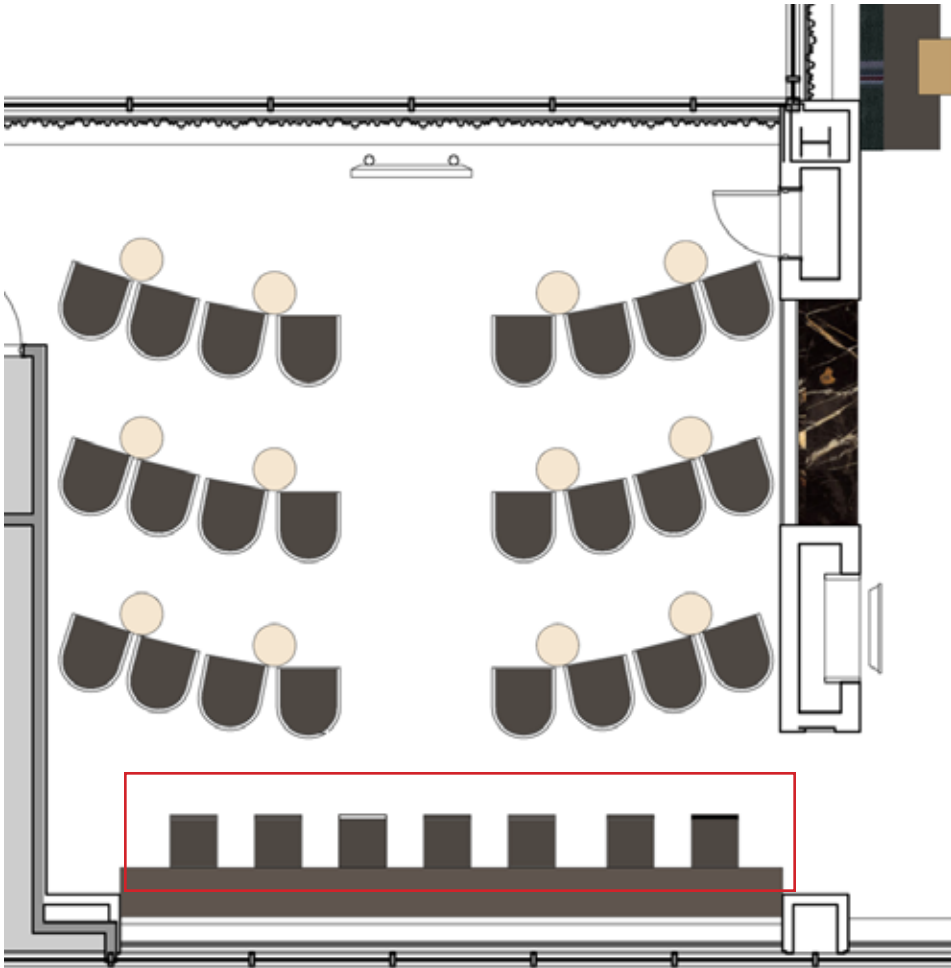

24 LOUNGE CHAIRS
 12 ALMIRANTE LAP TOP TABLES
 7 BARSTOOLS




TO3B|PRISMATIQUE
 ALMIRANTE
 *AA STANDARD




CAMBRIA
 QUARTZ
 SURFACE
 CUDDINGTON

PERIMETER SEATING

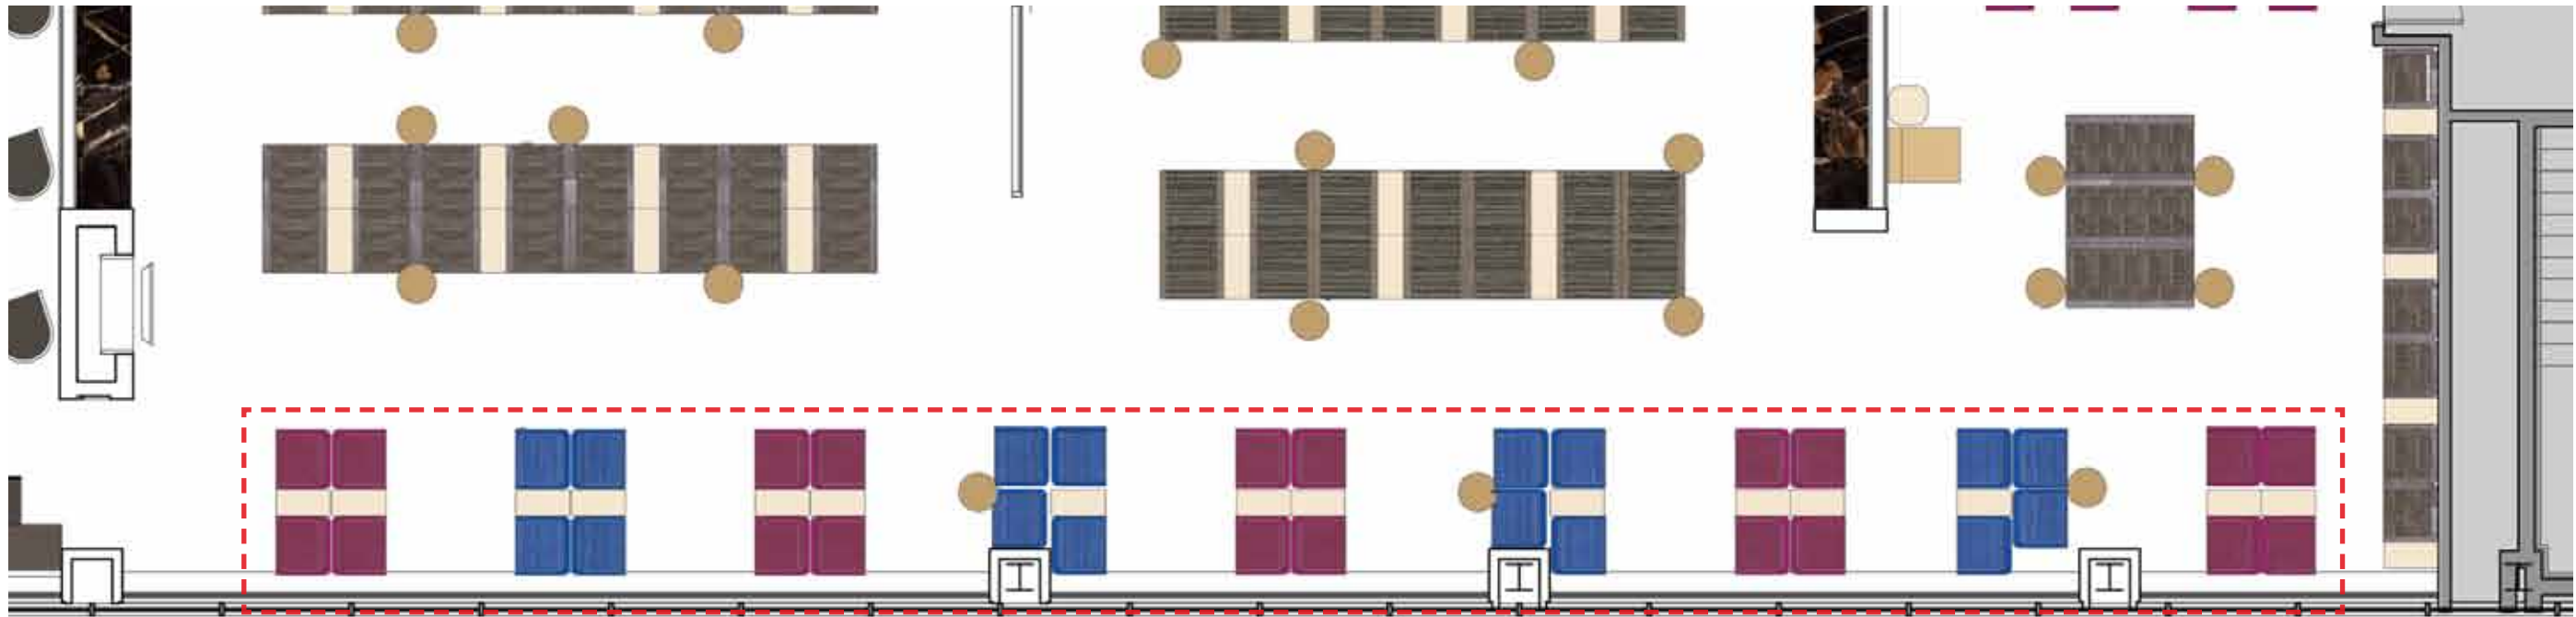

CL4 A&B | KEILHAUER | CAHOOTS | WORK
*FROM CHAIR FAIR
SIZE: 27"Wx25"Dx29"H


 TEXTILE MANIA RHETORIC 8293 J649 SCANDAL SEAT ONLY	 SPINNEYBECK CUSTOM: VELLUTO PELLE VP 6379 *SPINNEYBECK TO PROVIDE SAMPLE TO MATCH THIS COLOR IN AQUA FINISH
 MAHARAM 464040 DART 012 DAMSON SEAT ONLY	 SPINNEYBECK CUSTOM: AQUA AU 6378

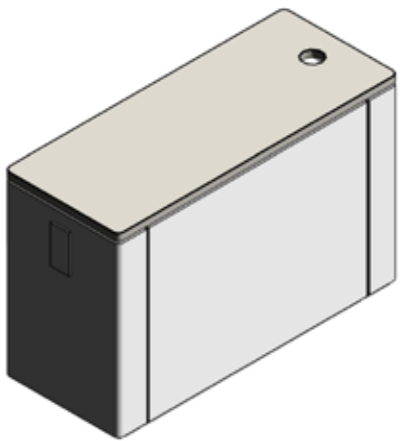

CAMBRIA
QUARTZ
SURFACE
CUDDINGTON

POWERED MILLWORK TABLE
SIZE: 12"Wx20"H
DEPTH VARIES
FINISH: BRUSHED STAINLESS STEEL W/
CAMBRIA QUARTZ TOP

QUIET AREA | PERIMETER SEATING

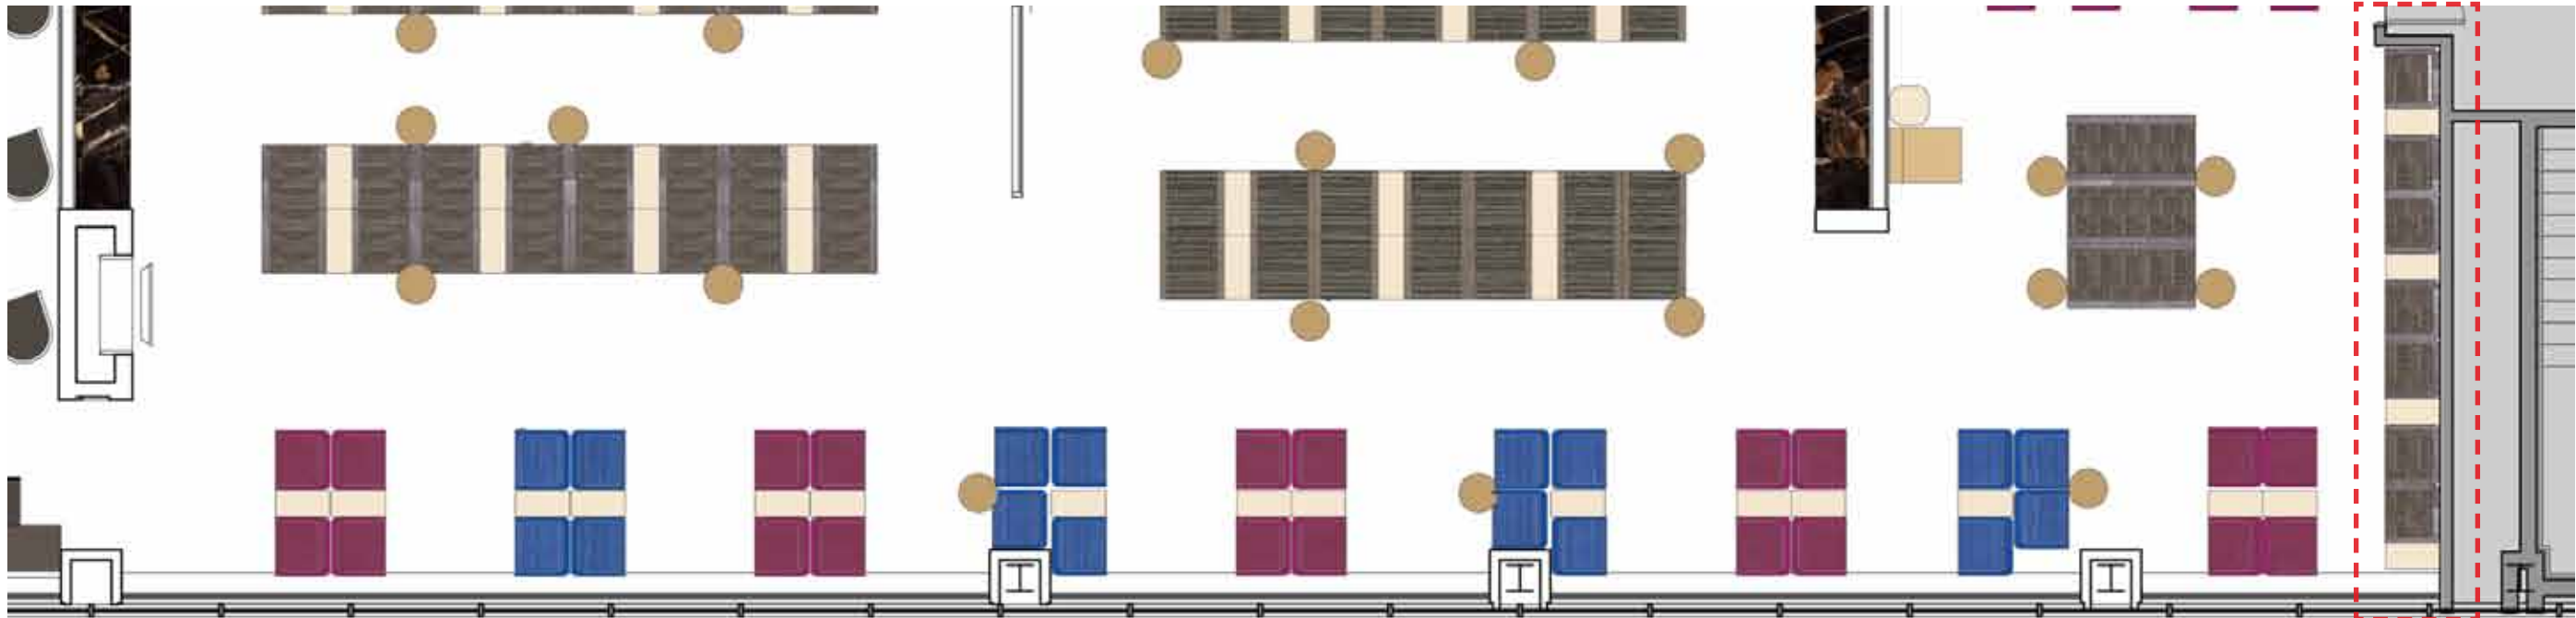


CL4C|KEILHAUER | CAHOOTS | WORK
*FROM CHAIR FAIR
SIZE: 27"Wx25"Dx29"H




BERNHARDT | RAPINA
3326-10 | CINDER
SEAT ONLY



SPINNEYBECK
CUSTOM: AQUA | AU 405

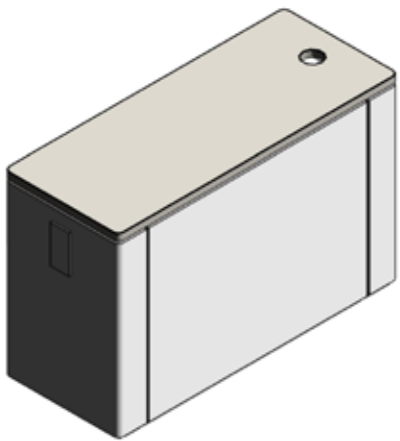


POWERED MILLWORK TABLE
SIZE: 12"Wx20"H
DEPTH VARIES
FINISH: BRUSHED STAINLESS STEEL W/
CAMBRIA QUARTZ TOP

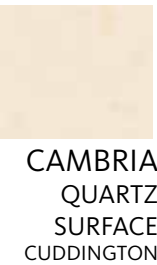

CAMBRIA
QUARTZ
SURFACE
CUDDINGTON


QUIET AREA | LOUNGE

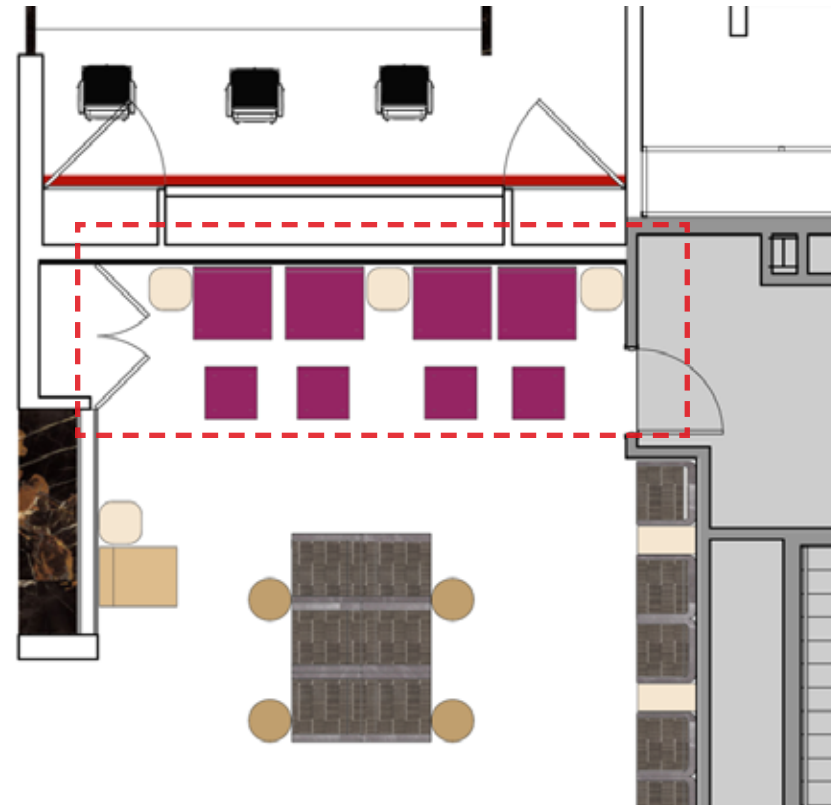

CL6A & CL6B | KNOLL | JEHS + LAUB



SPINNEYBECK
CUSTOM: AQUA | AU 6378

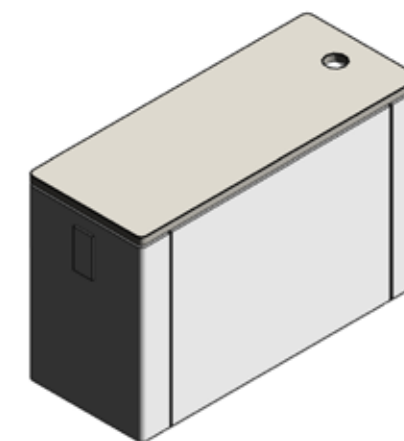

**CAMBRIA
QUARTZ
SURFACE
CUDDINGTON**

POWERED MILLWORK TABLE
SIZE: 12"Wx20"H
DEPTH VARIES
FINISH: BRUSHED STAINLESS STEEL W/
CAMBRIA QUARTZ TOP

QUIET AREA | GENERAL



CL3B|KNOLL | PFISTER
PETITE
SIZE: 29.5"Wx 29.5"Dx26"H-
24"AH



BERNHARDT | LUSTRE
3393-920| STONE
SEAT & BACK




SPINNEYBECK
AU6396 OPTION 2
ARMS & BASE

CAMBRIA
QUARTZ
SURFACE
DOVER



PRISMATIQUE
ALMIRANTE
*AA STANDARD

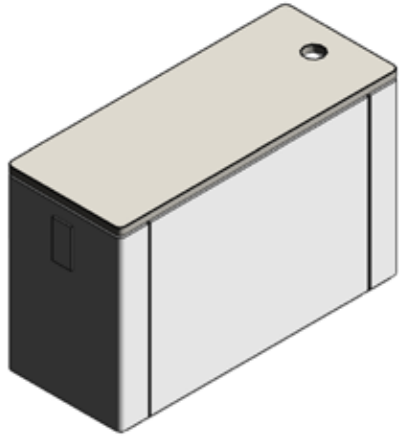


POWERED MILLWORK TABLE
SIZE: 12"Wx20"H
DEPTH VARIES
FINISH: BRUSHED STAINLESS STEEL W/
CAMBRIA QUARTZ TOP




CAMBRIA
QUARTZ
SURFACE
CUDDINGTON



24 LOUNGE CHAIRS
12 (12") POWERED TABLES
6 ALMIRANTE LAPTOP TABLES

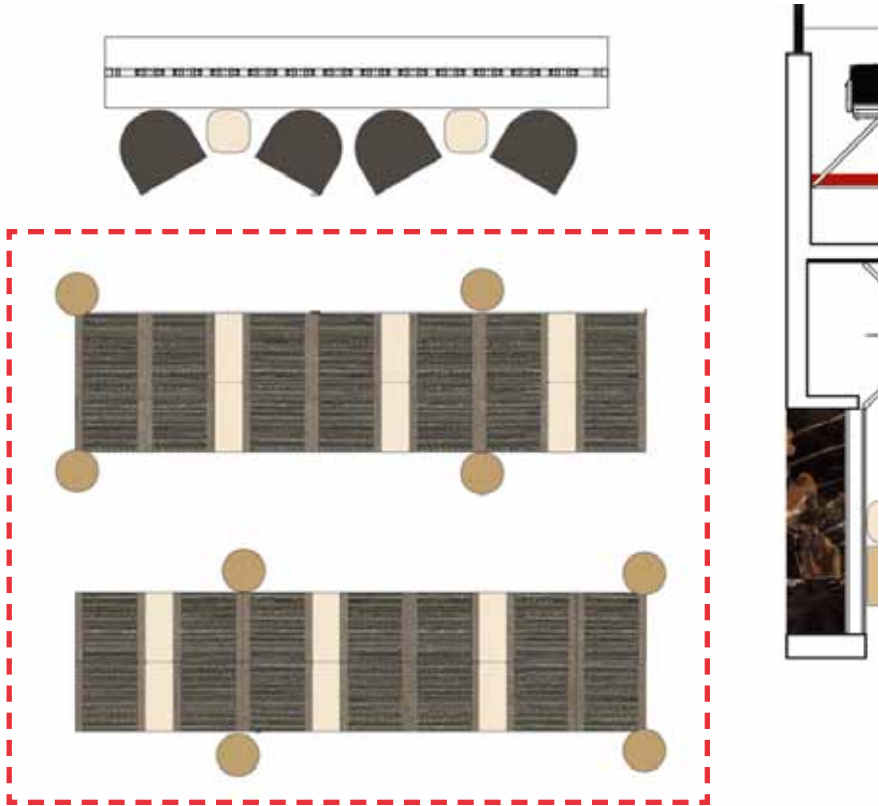

- KNOLL SWIVEL D'URSO:
- 1. MECHANISM TO RETURN TO CENTER WHEN CHAIR SWIVELS
 - 2. CHAIR TO BE FIXED- NOT HEIGHT ADJUSTABLE-AA TO CONFIRM FIXED HEIGHT

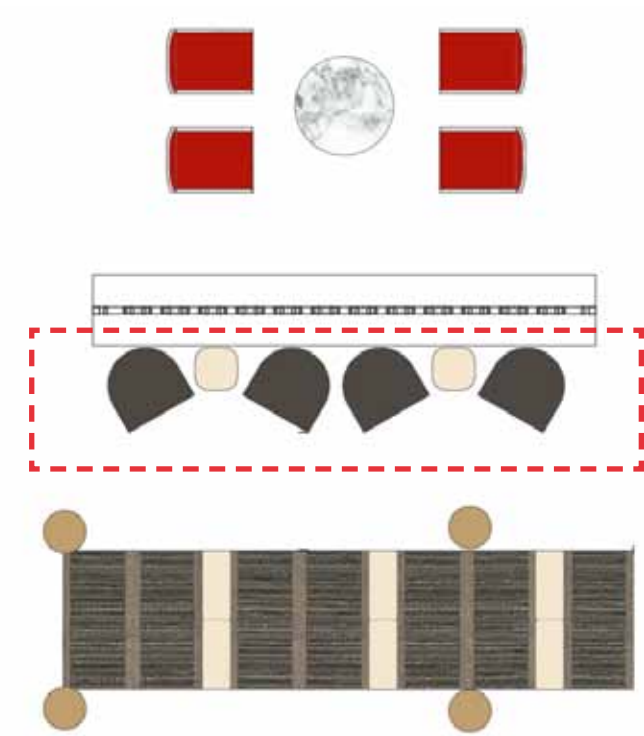

CL2|KNOLL | D'URSO SWIVEL
SIZE:32"Wx30"Dx25.75-28.75"H- 17"-20"SH



KNOLL
RIVINGTON | K1080/6 | AUBERGINE



OPTION A: T05|CUMBERLAND | CIRO
SIZE: 18"DIAx20"H
FINISH: POLISHED CHROME W/
CAMBRIA QUARTZ TOP



CAMBRIA
QUARTZ
SURFACE
CUDDINGTON

GENERAL LOUNGE



CL3A|KNOLL | PFISTER
PETITE
SIZE: 29.5"Wx 29.5"Dx26"H-
24"AH



BERNHARDT | RAPINA
3326-10 | CINDER
SEAT & BACK




SPINNEYBECK
CUSTOM: AQUA | AU 405



CAMBRIA
QUARTZ
SURFACE
DOVER




PRISMATIQUE
ALMIRANTE
*AA STANDARD

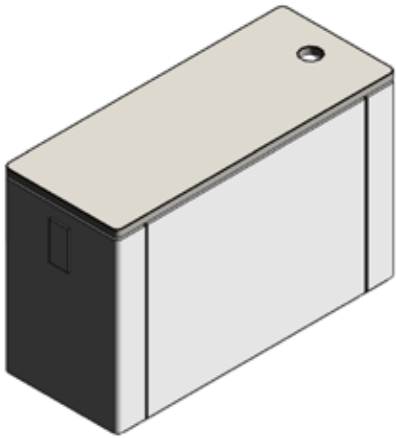

POWERED MILLWORK TABLE
SIZE: 12"Wx20"H
DEPTH VARIES
FINISH: BRUSHED STAINLESS STEEL W/
CAMBRIA QUARTZ TOP




CAMBRIA
QUARTZ
SURFACE
CUDDINGTON

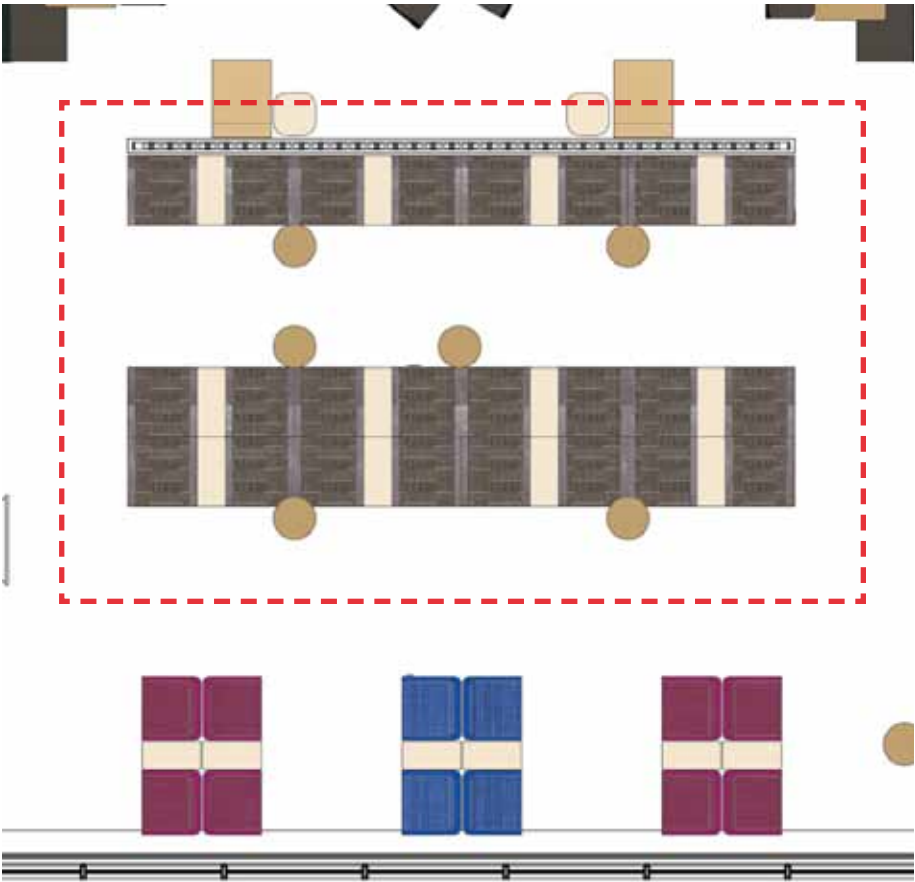

28 LOUNGE CHAIRS
12 (12") POWERED TABLES
8 ALMIRANTE LAP TOP TABLES



CL3|KNOLL | PFISTER
PETITE
SIZE: 29.5"Wx 29.5"Dx26"H-
X"SH (CUSTOME HEIGHT) , 24"AH

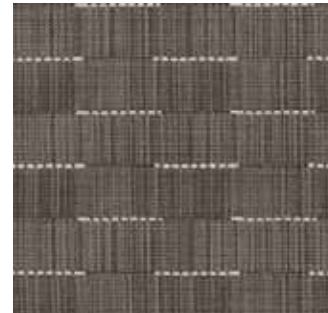

BERNHARDT | RAPINA
3326-10 | CINDER
SEAT & BACK



SPINNEYBECK
CUSTOM: AQUA | AU 405




CAMBRIA
QUARTZ
SURFACE
DOVER






PRISMATIQUE
ALMIRANTE
*AA STANDARD

GENERAL LOUNGE

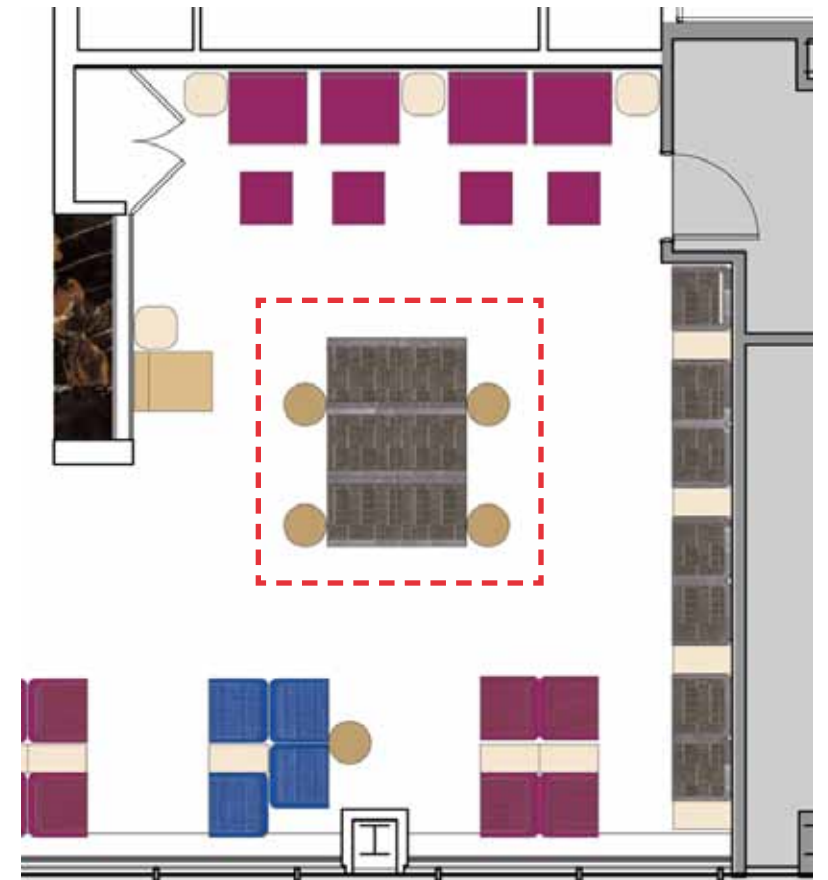

6 LOUNGE CHAIRS
4 ALMIRANTE LAP TOP TABLES

CAFE | BANQUETTE 3

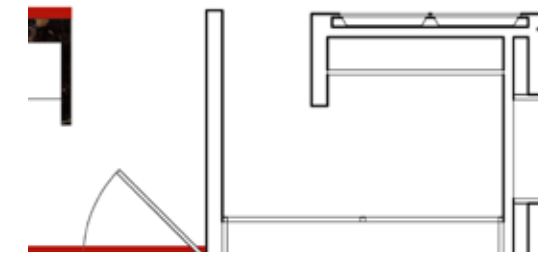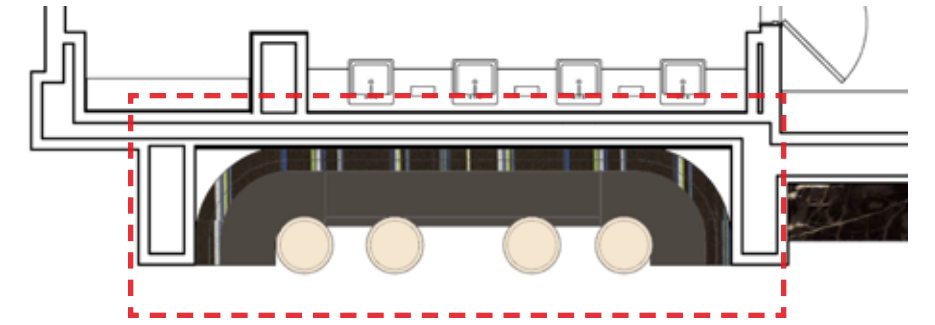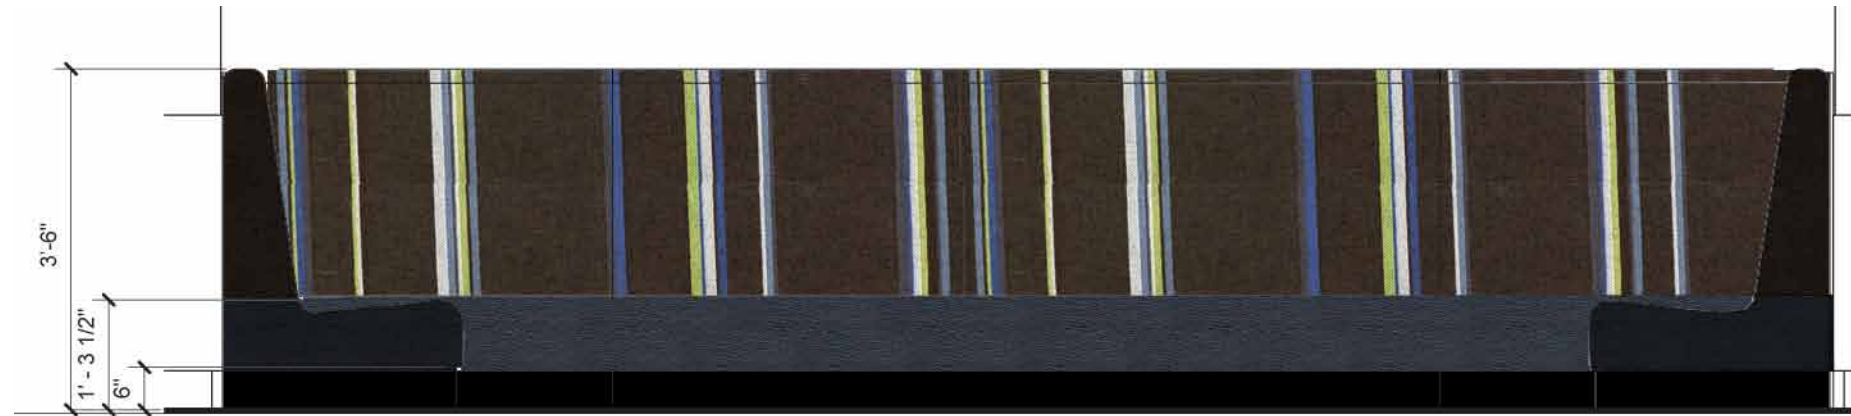

BA3 | ELEVATION OF BANQUETTE



TEXTILE MANIA | IGNITE 9009 |
B692 FLASH
AT BACK



SPINNEYBECK
CUSTOM: AQUA | AU 405
AT SEAT



TO4 | PRISMATIQUE
GOSH PLATE BASE
*AA STANDARD



CAMBRIA
QUARTZ
SURFACE
CUDDINGTON



CL8|ICF | CLUB
SIZE: 24.8"W"x26.8"Dx27"H
- 16.5"SH, 22.4"AH



CUMBERLAND | CIRO
SIZE: 18"DIAx20"H
FINISH: POLISHED CHROME W/
CAMBRIRIA QUARTZ TOP



CAMBRIA
QUARTZ
SURFACE
CUDDINGTON



SPINNEYBECK
CUSTOM: VELLUTO PELLE | VP 6379
*SPINNEYBECK TO PROVIDE SAMPLE
TO MATCH THIS COLOR IN
AQUA FINISH



CAMBRIA
QUARTZ
SURFACE
DOVER



TD2|PRISMATIQUE
GOSH PLATE BASE
*AA STANDARD






CD3|KNOLL| SAARINEN
SIZE: 26.75"Wx24.5"Dx31.5"H
18"SH




SPINNEYBECK
CUSTOM: AQUA | AU 405
AT BACK



SPINNEYBECK
ALASKA | AL5035 |RAINFORST MOSS
SEAT

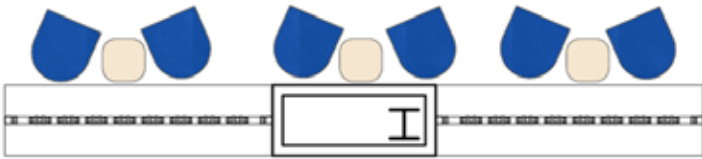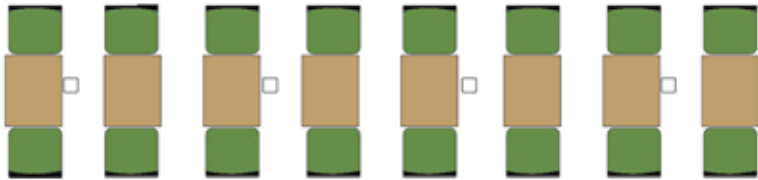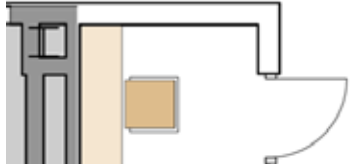

BUSINESS CENTER LOUNGE

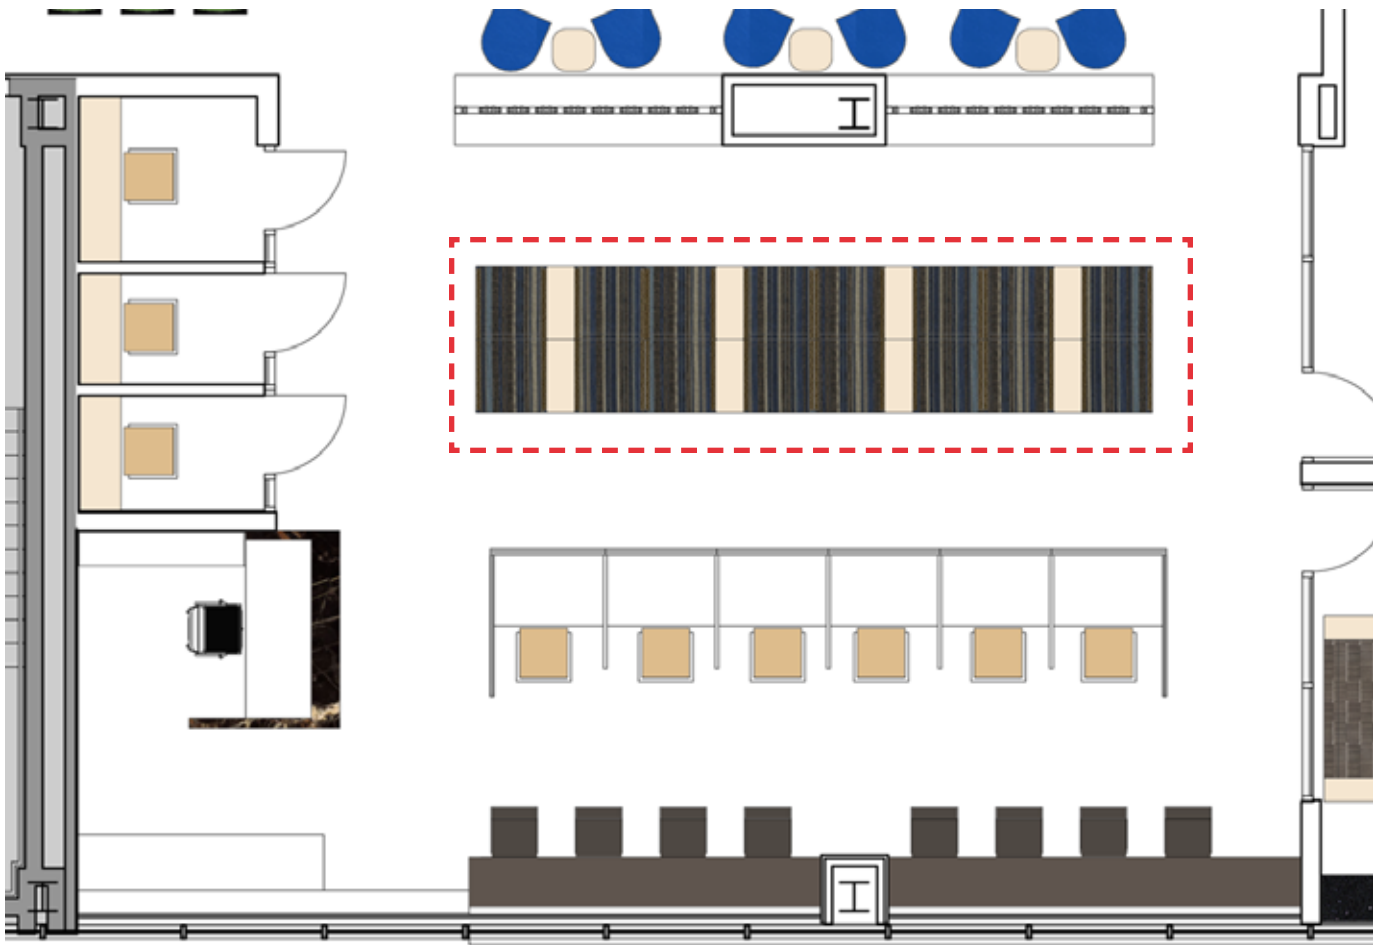

16 LOUNGE CHAIRS
8 (12") POWERED TABLES




CL9|KEILHAUER | EVASHAM
SIZE: 30"Wx 31"Dx30.5"H



ARCHITEX|
HABITAT | EUCALYPTUS
BACK & SEAT



SPINNEYBECK
CUSTOM: AQUA AU 6374
ARMS & BASE

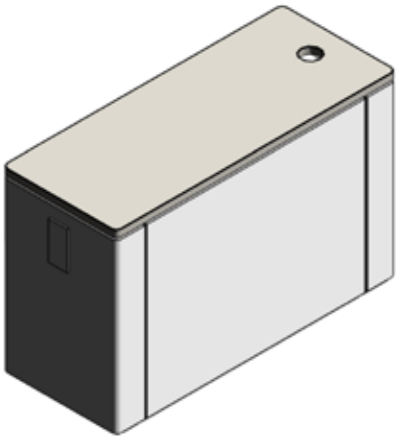


POWERED MILLWORK TABLE
SIZE: 12"Wx20"H
DEPTH VARIES
FINISH: BRUSHED STAINLESS STEEL W/
CAMBRIA QUARTZ TOP



CAMBRIA
QUARTZ
SURFACE
CUDDINGTON

BUSINESS CENTER | WORK CAROLS

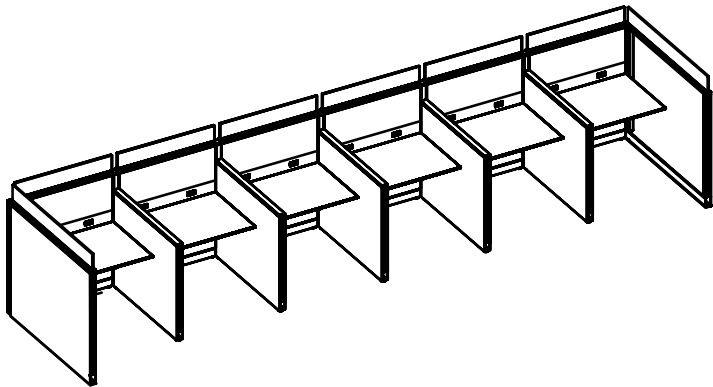


KNOLL FINISHES

PANEL VENEER: (V2) V436 MEDIUM BROWN CHERRY
WORKSURFACE LAMINATE: 917 SOFT GREY IR
TACKABLE FABRIC: TBD
METAL PAINT, BELOW WKSFC: 611 BEIGE MIST METALLIC
PANEL TOP CAP: ANODIZED ALUMINUM
PANEL BASE & RACEWAY: 613 SILVER
GLASS: CUSTOM MCGRORY BLUE GLASS


****EXACT LAYOUTS TO BE COORDINATED W/
MANUFACTURERS CURRENT - SHOP DRAWINGS-
CONFIRM W/ GLS AND GENSLER- LAYOUTS FOR
REFERENCE ONLY**

BUSINESS CENTER | WORK CAROLS

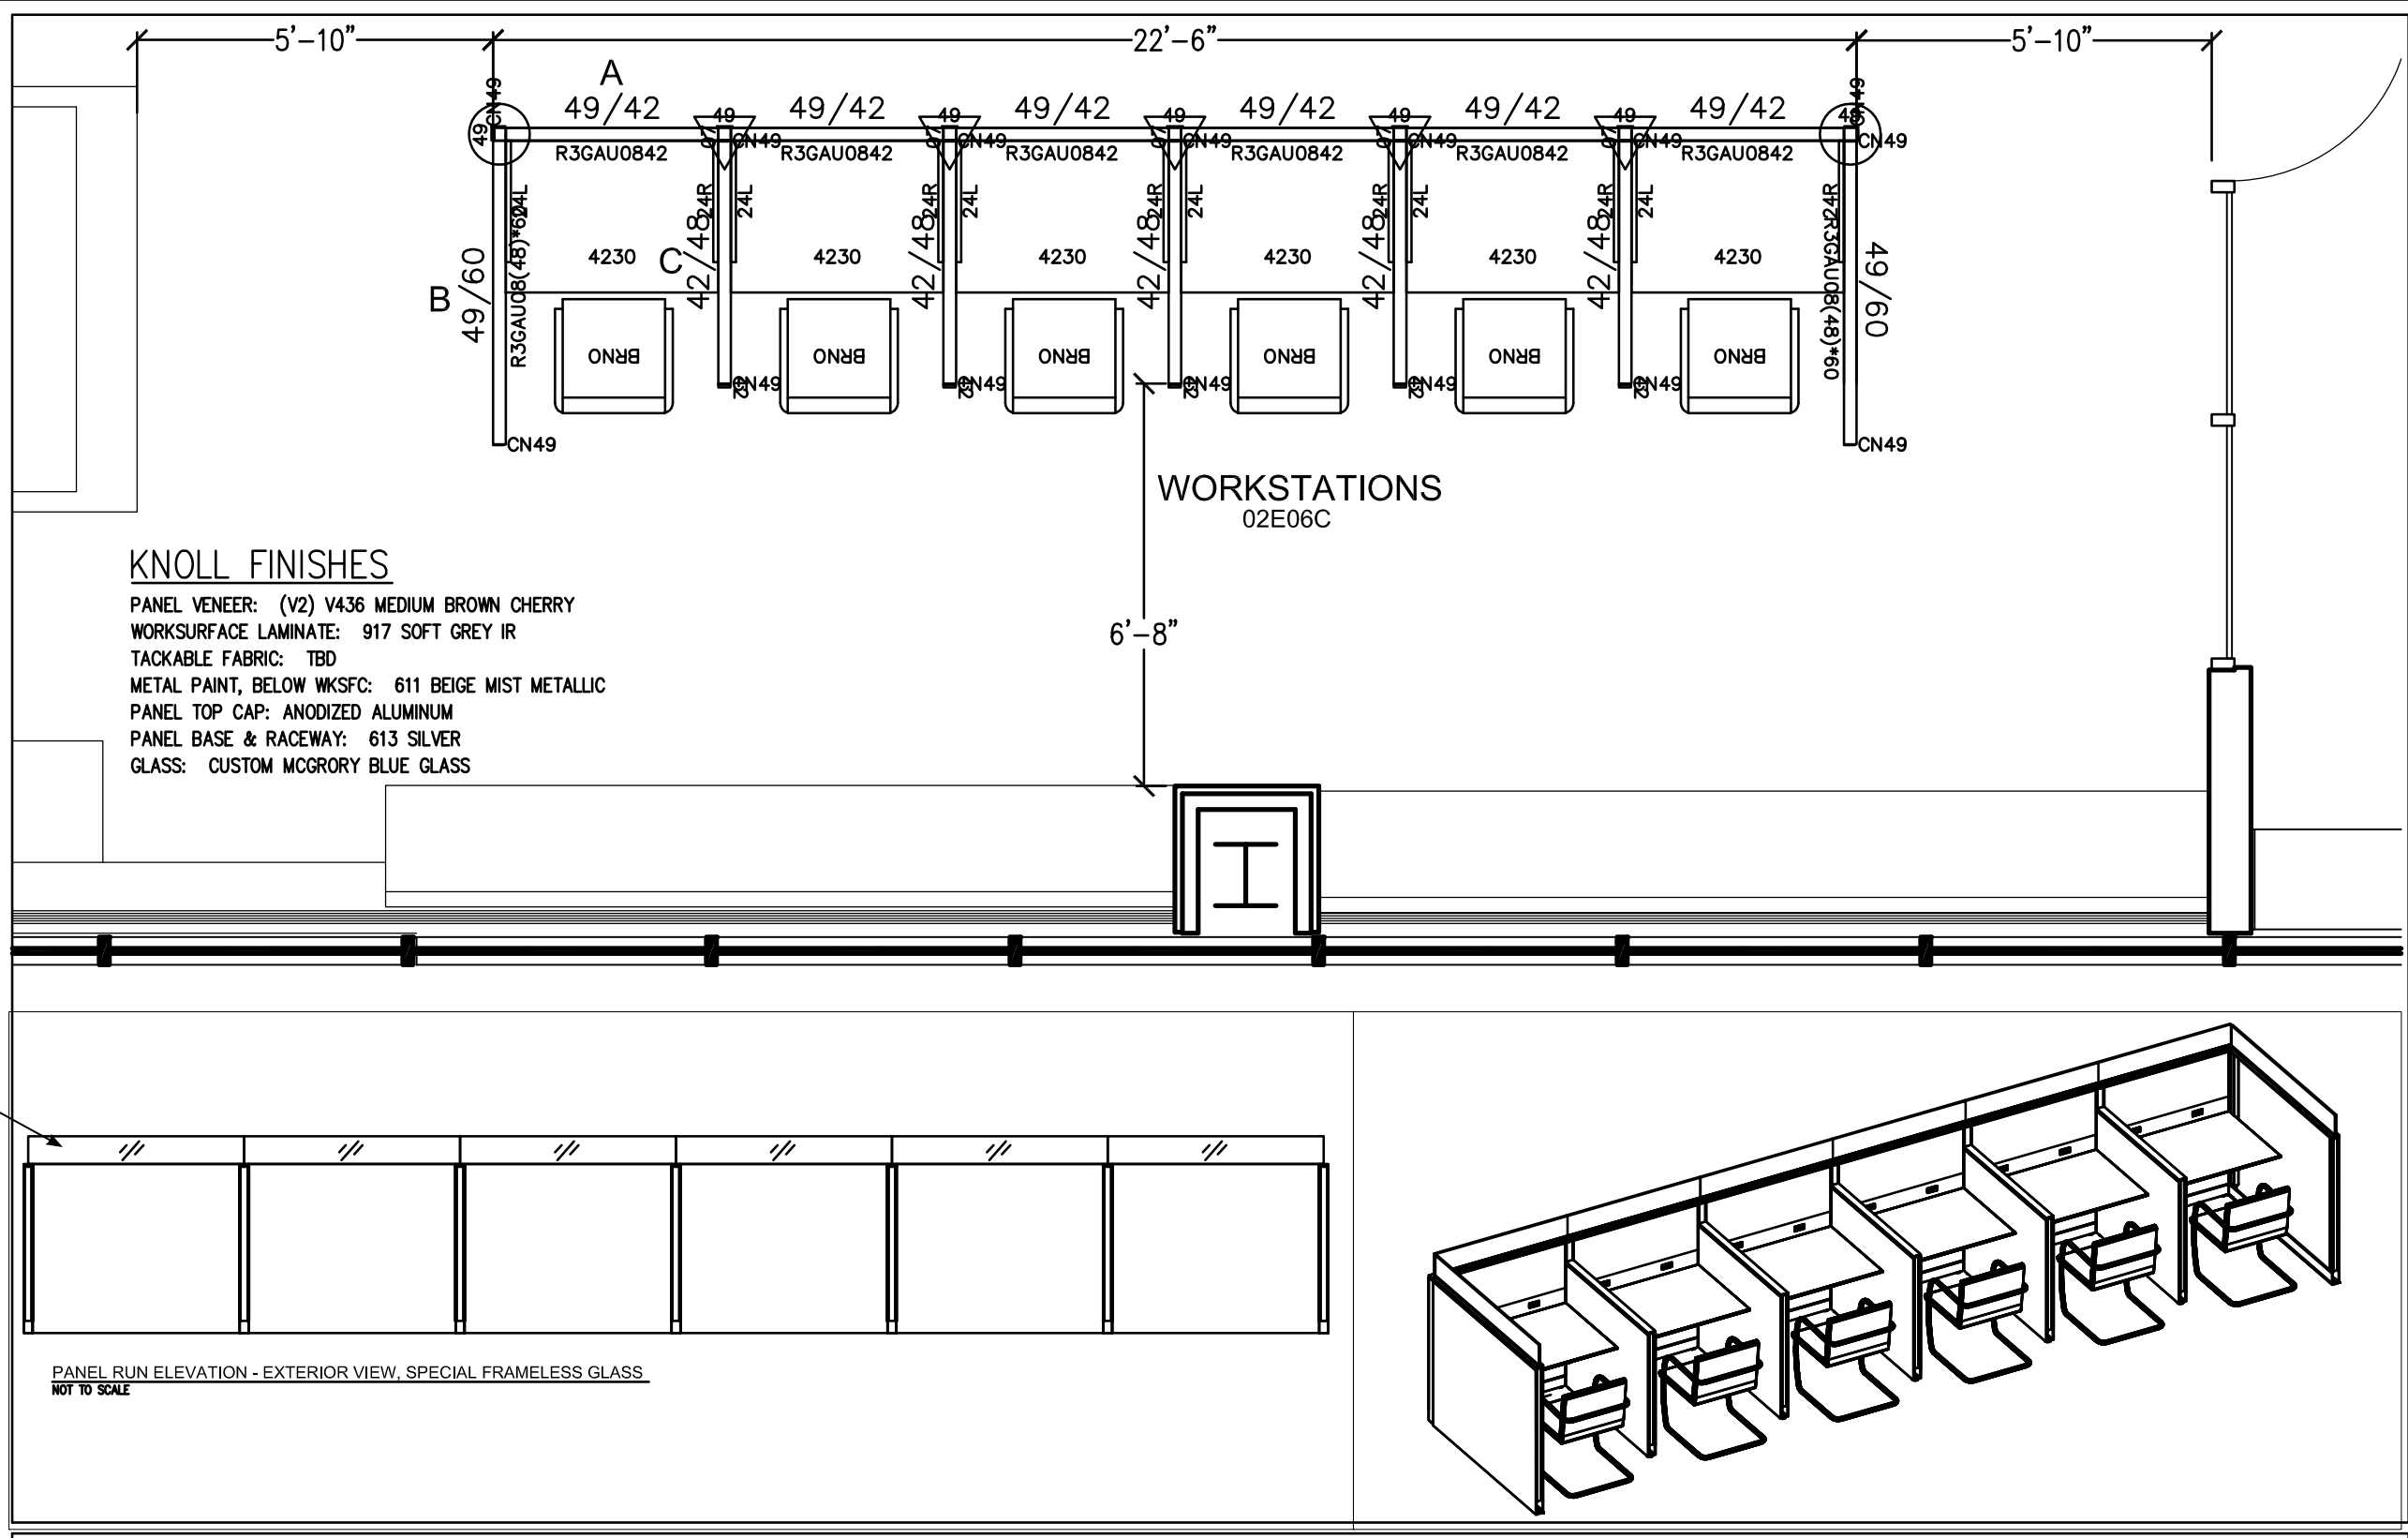

****EXACT LAYOUTS TO BE COORDINATED W/
MANUFACTURERS CURRENT - SHOP DRAWINGS-
CONFIRM W/ GLS AND GENSLER- LAYOUTS FOR
REFERENCE ONLY**

BUSINESS CENTER | WORK CAROLS

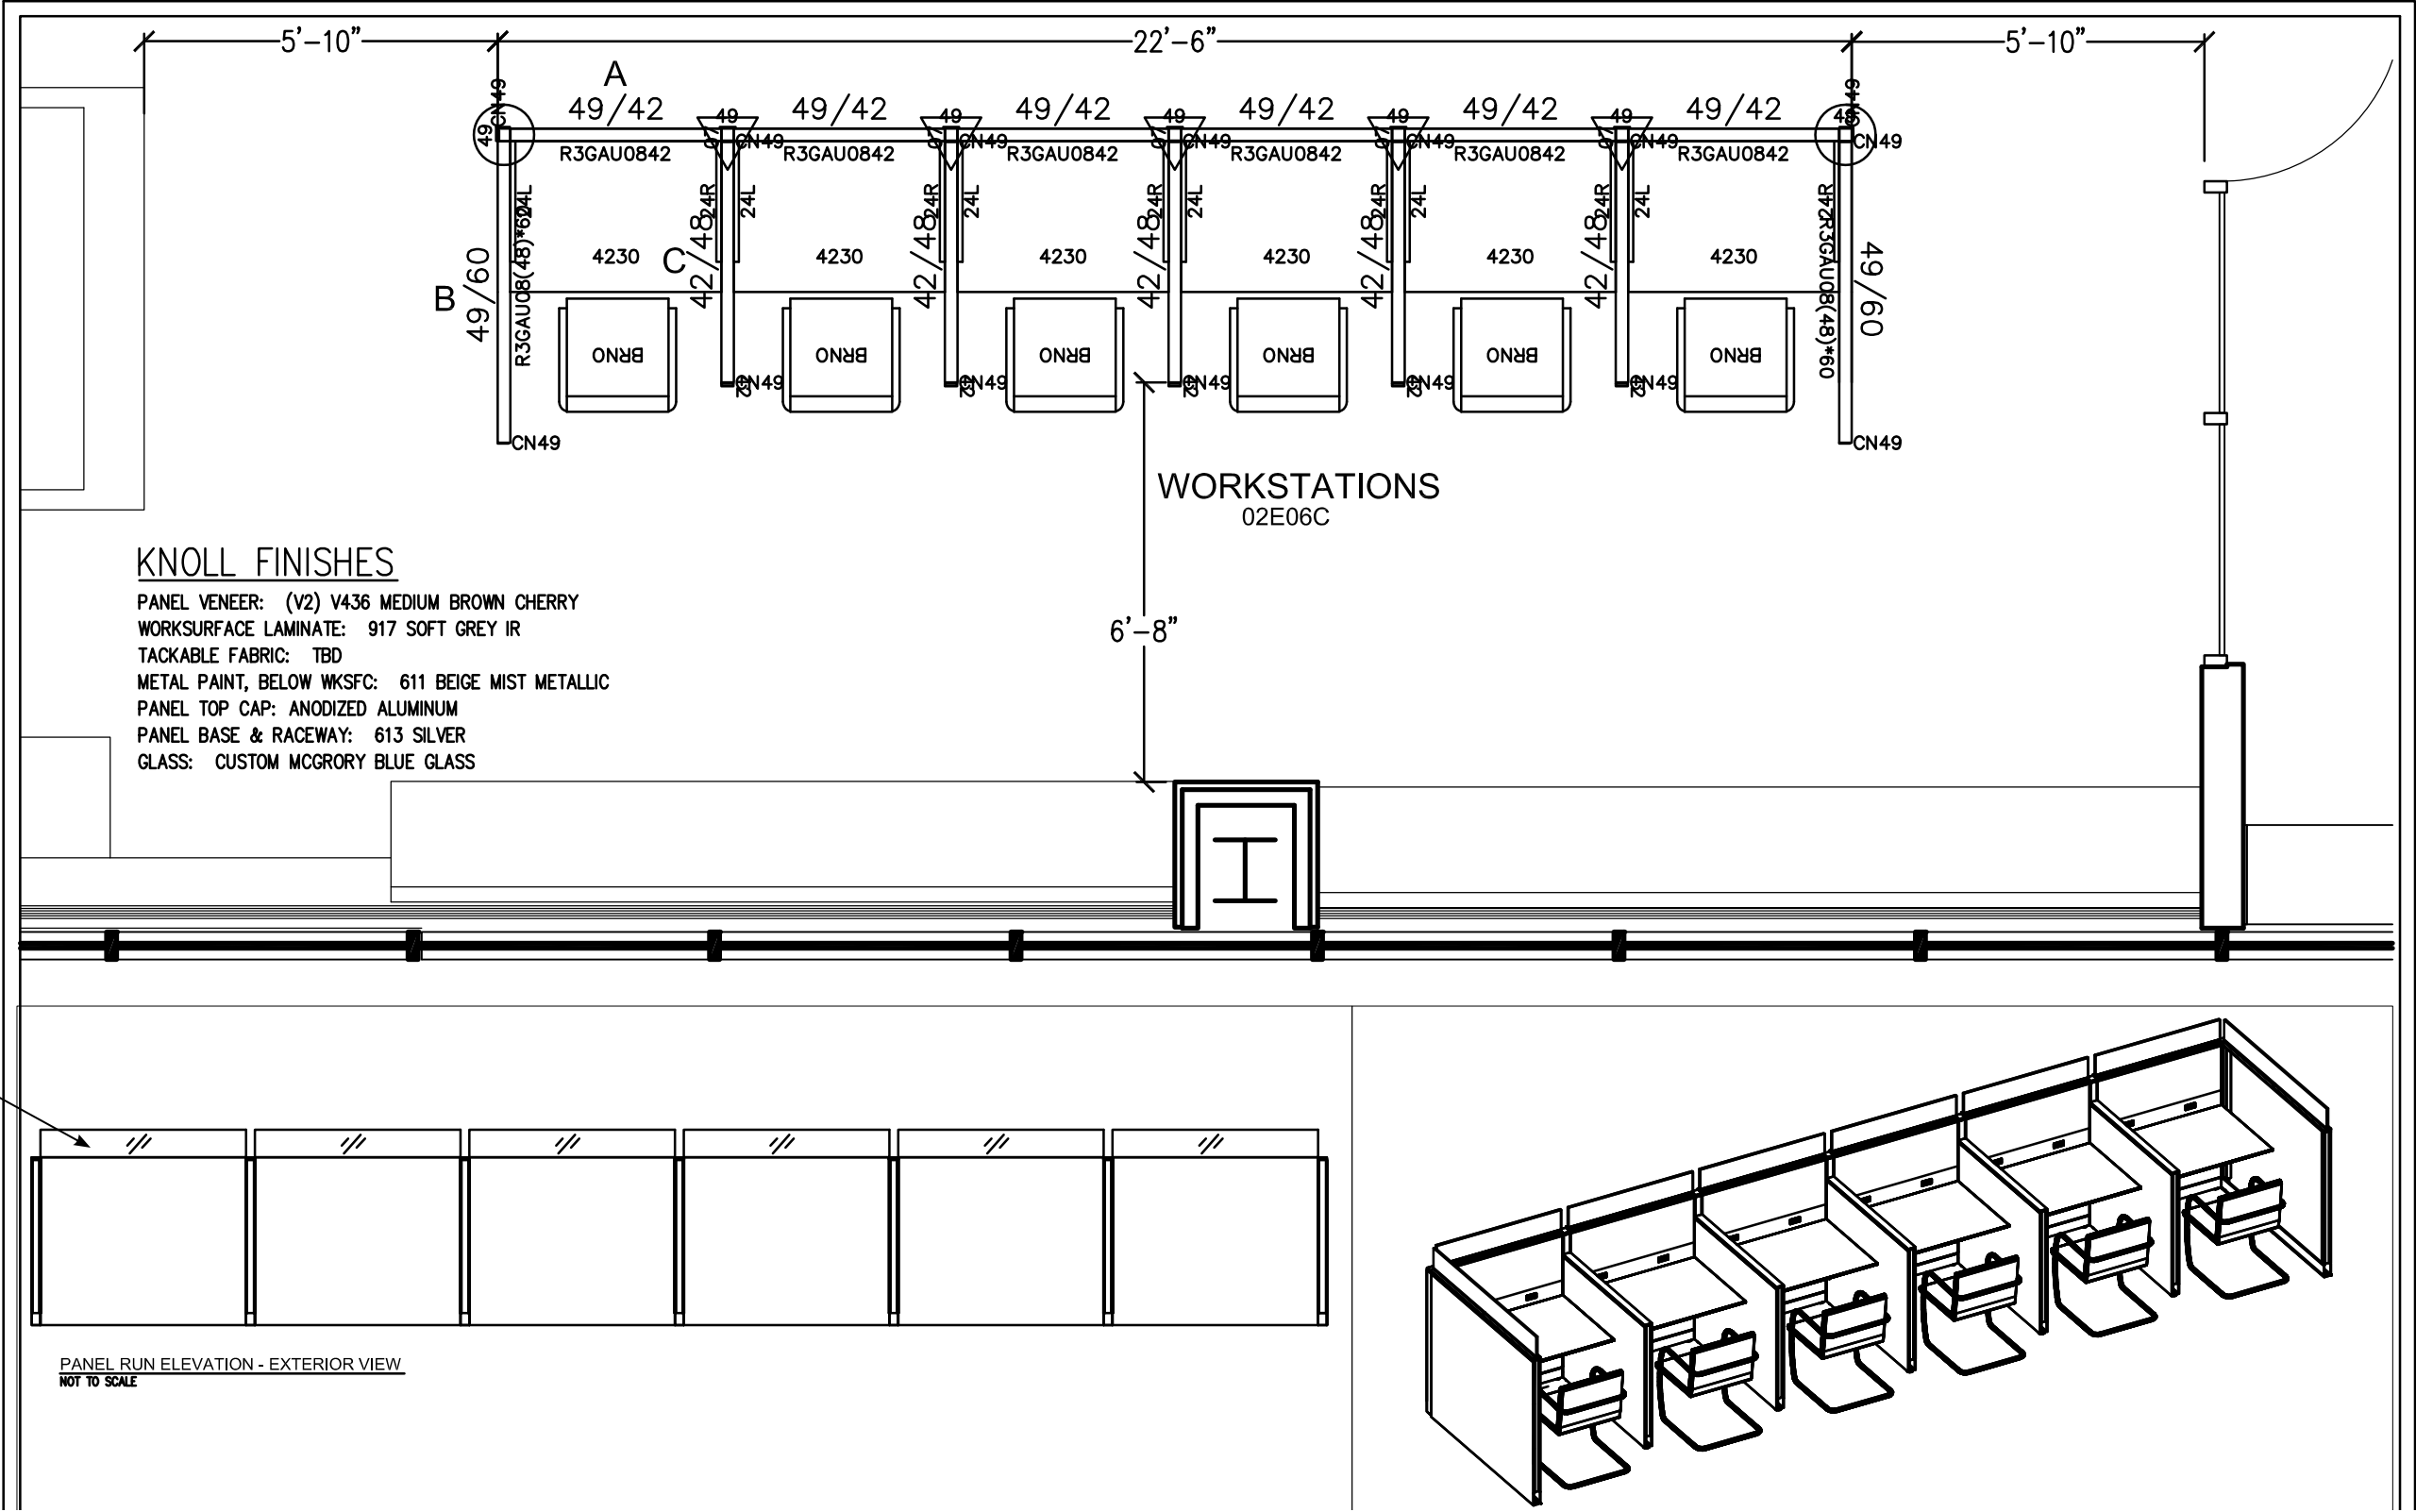


****EXACT LAYOUTS TO BE COORDINATED W/
MANUFACTURERS CURRENT - SHOP DRAWINGS-
CONFIRM W/ GLS AND GENSLE- LAYOUTS FOR
REFERENCE ONLY**

WORKSTATION | 02E06C


FINISHES



KNOLL
LIGHT FAWN CHERRY
V433
*SEE SAMPLE PROVIDED

 


KNOLL
LAMINATE
SOFT GREY | 117
WORKSURFACE

 


KNOLL
PAINT
BEIGE METALLIC MIST
PANEL BELOW
WORKSURFACE



KNOLL
PAINT
SILVER 613
PAINTED METAL TRIM

 


MCGRORY
CUSTOM BLUE GLASS

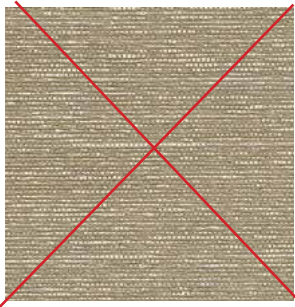

CARNEGIE
XOREL | NEXUS
6425 F 10
CUSTOM PANEL FABRIC
NOT APPROVED



**OPTION A: KNOLL
BASKET DRAFT
W249/7
TOPAZ**

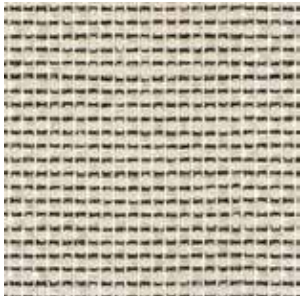


**OPTION B: KNOLL
BASKET DRAFT
W249/8
PEWTER**

GLASS -NOT
SHOWN

METAL TOP
TRIM (NOT
WOOD AS
SHOWN)

INTERSECTING
PANEL-BLACK
TRIM- WOOD
FILLER

WOOD PANEL

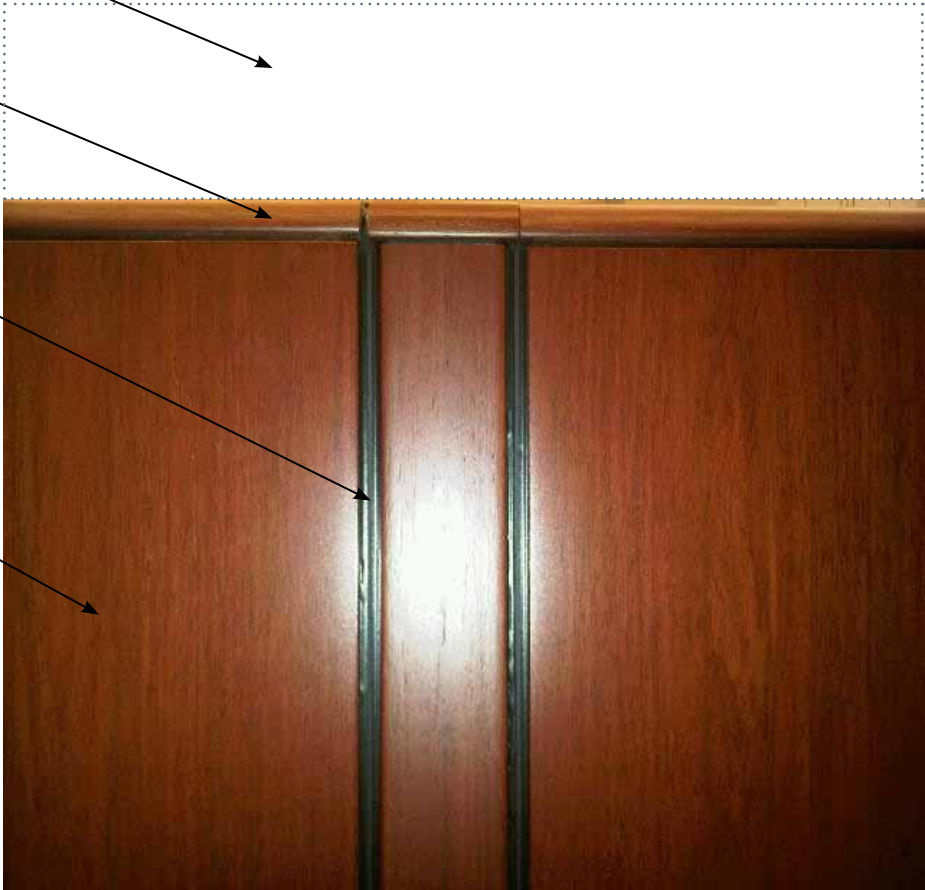

FOR REFERENCE:
DETAIL OF PANEL FACING
TOWARD SEATING



KNOLL | BRUNO
CS3
*AA STANDARD






SPINNEYBECK
CUSTOM: VELLUTO PELLE | VP 6377
OPTION 1


****EXACT LAYOUTS TO BE COORDINATED W/
MANUFACTURERS CURRENT - SHOP DRAWINGS-
CONFIRM W/ GLS AND GENSLER- LAYOUTS FOR
REFERENCE ONLY**

GENSLER CONCEPT DRAWINGS- FOR REFERENCE


WORKSTATION | 02E06C

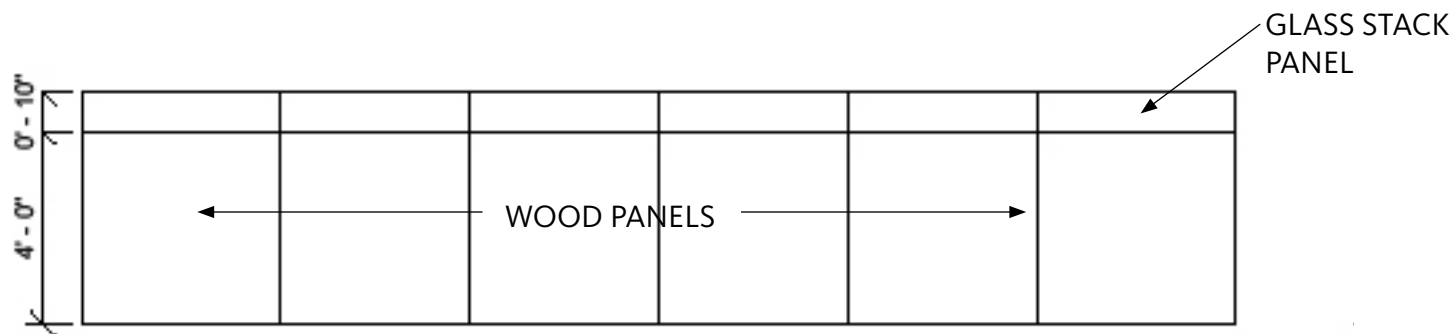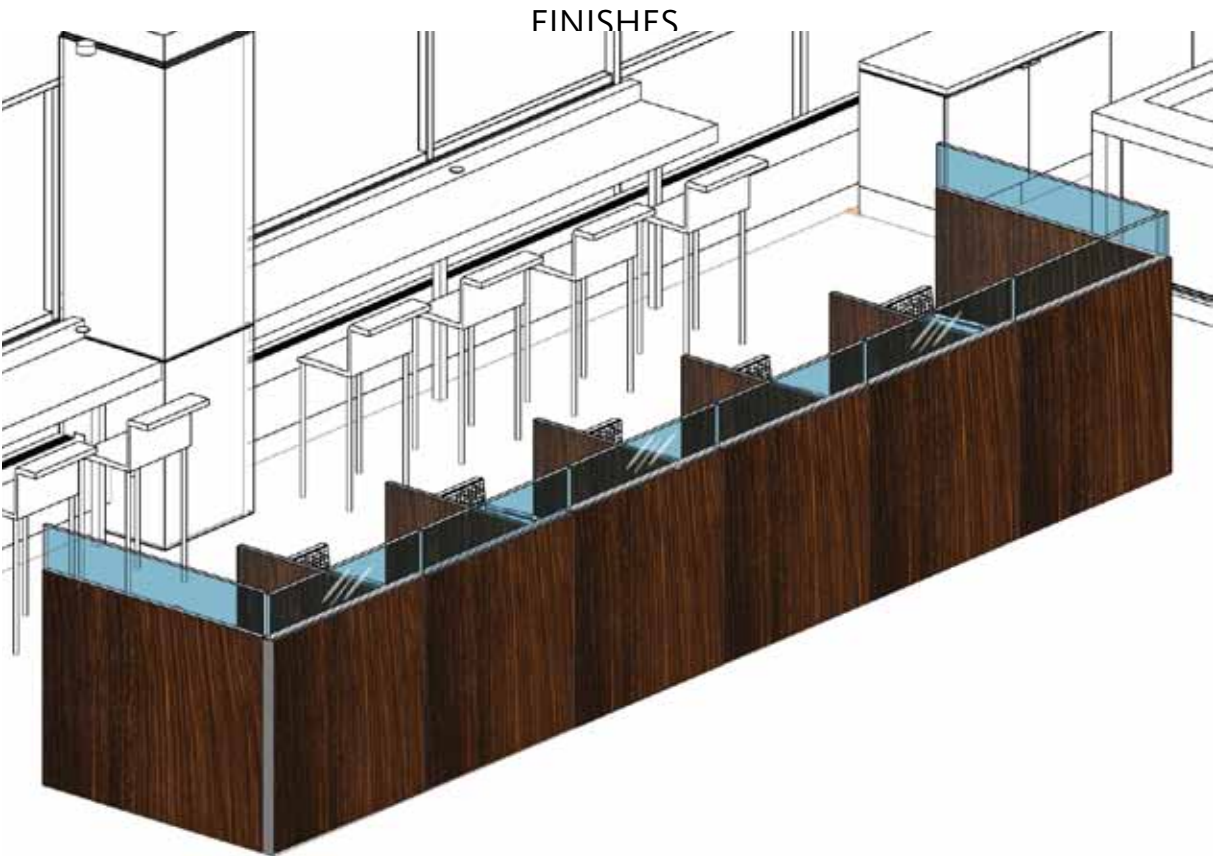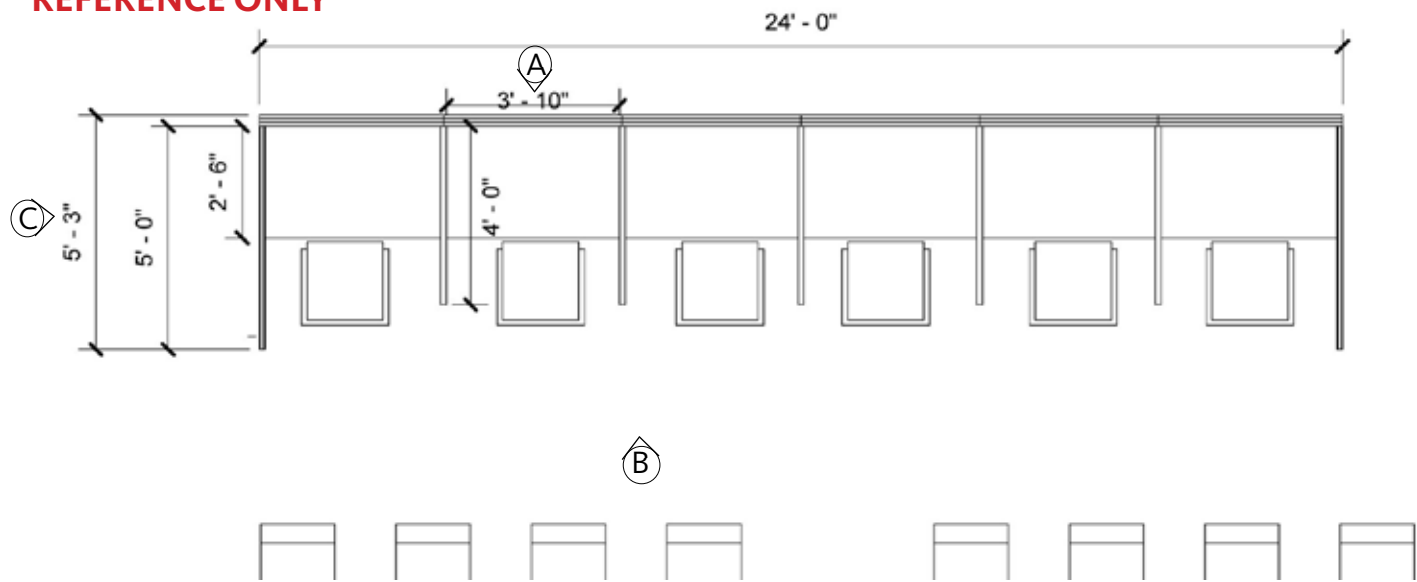

Ⓐ ELEVATION

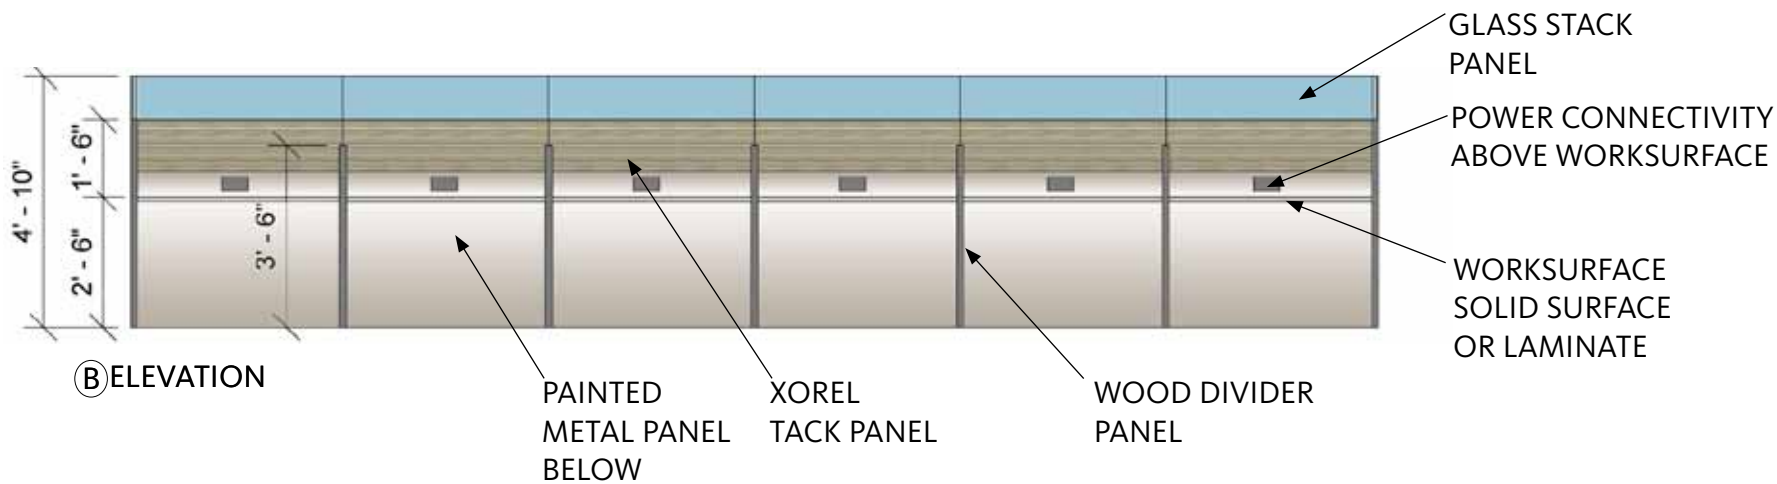

Ⓑ ELEVATION

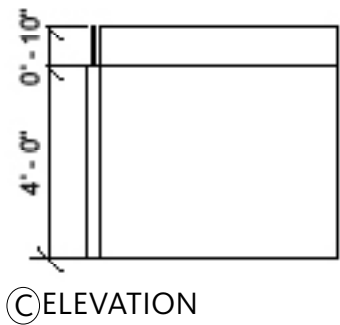


Ⓒ ELEVATION

NOTES

- Ⓐ POWER AND DATA TO BE PROVIDED AT PANELS. PROVIDE PLUG IN FOR POWER AND DATA ABOVE WORKSURFACE
- Ⓑ KNOLL TO PROVIDE STANDARD AUTOSTRA & REFF- STANDARD SIZES & COMPONENTS SIMILAR TO INDICATED ON DRAWINGS. PROVIDE SHOP DRAWINGS/RENDERINGS FOR COORDINATION.

BUSINESS CENTER | WORK COUNTER

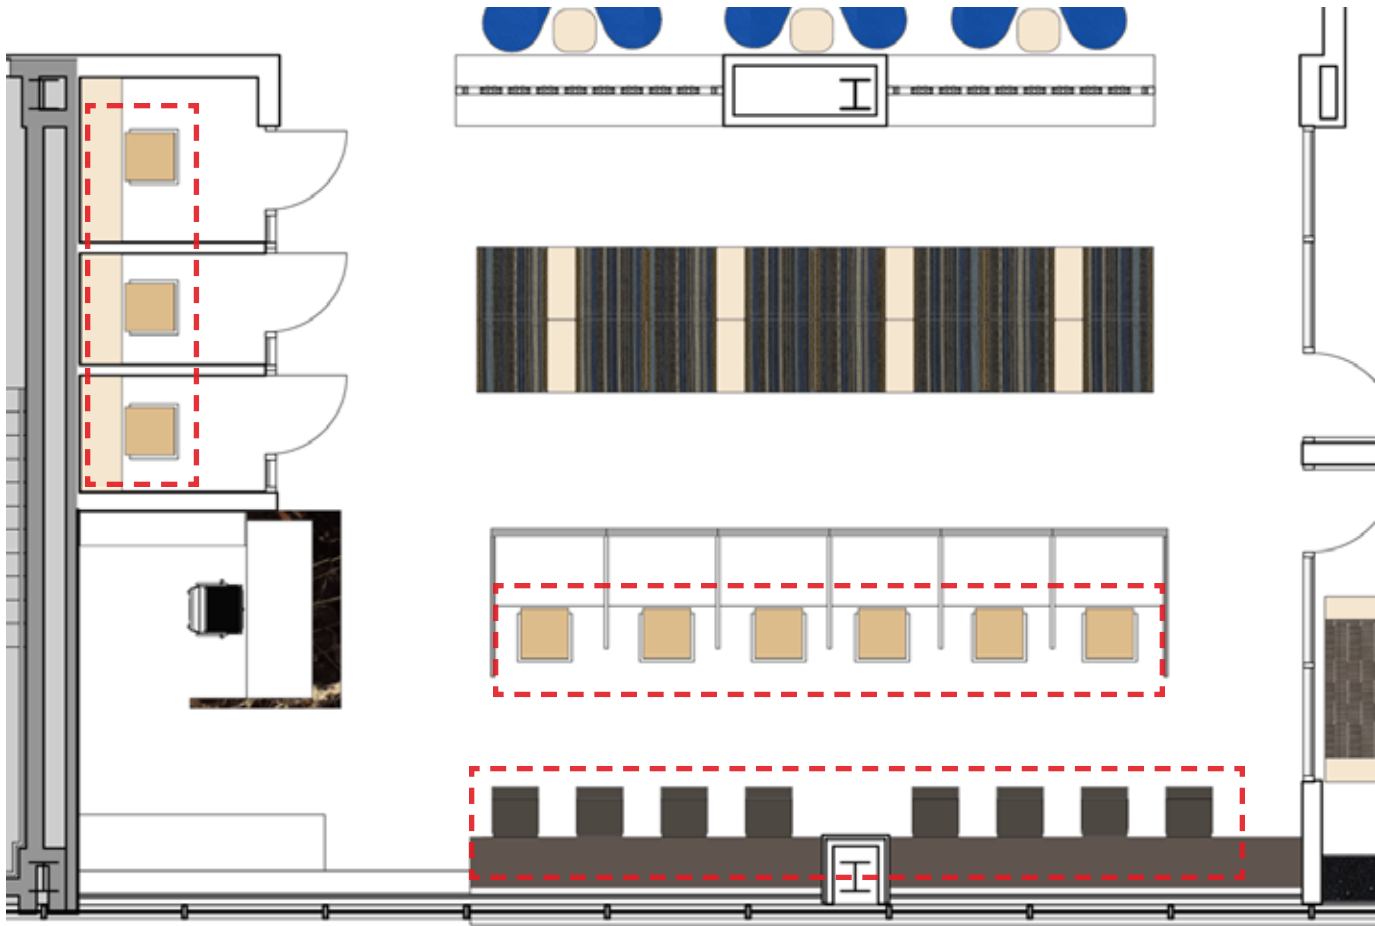

ST4|BULO | TAB
SIZE: 19.7"Wx23"Dx41"H- 30.3"SH



SPINNEYBECK
CUSTOM: AQUA | AU 405



CS1|KNOLL | BRUNO
*AA STANDARD



SPINNEYBECK
CUSTOM: VELLUTO PELLE | VP 6377
OPTION 1

VIP CONFERENCE



CL10|HBF | SCOOP
 * SMALL SCALE
 SIZE: 25.5"Wx28.5"Dx31"H- 17.75"SH




SO1|KEILHAUER | BRIDGE
 2 SEATER W/ 2 TABLES
 SIZE: 79"Wx32.5"Dx28.5"H
 *CONFIRM LEATHER WRAPPEDSIDE TABLES ARE OPTION



TO2|ZOGRAPHOS
 LOW TABLE
 INSET STONE



ARABESCATO GRIGIO

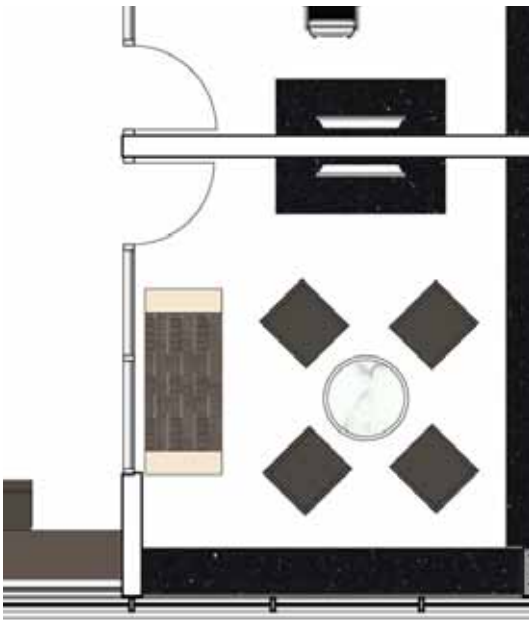

SPINNEYBECK
 CUSTOM: AQUA | AU 405



BERNHARDT | RAPINA
 3326-10 | CINDER



CR1|DATESWISER | CUSTOM
 *SEPERATE TRASH CAN TO BE PROVIDED



ROSEWOOD
 BASE CABINETS
 *CUSTOM WOOD/ CLOSE
 COORDINATING MATCH



ABSOLUTE
 BLACK GRANITE
 COUNTER TOP
 *MATCH EXISTING
 CONVECTOR COVERS



CC1|KNOLL | CHADWICK



KNOLL BLACK



XTC2 & XTC3|EXISTING AA CONFERENCE TABLES
LARGE 12'L X 47"W | MEDIUM 8'L X 47"W

CONFERENCE ROOMS



ABSOLUTE BLACK GRANITE
COUNTER TOP
*MATCH EXISTING CONVECTOR COVERS





CR1|DATESWISER | CUSTOM
*SEPERATE TRASH CAN TO BE PROVIDED




ROSEWOOD
BASE CABINETS
*CUSTOM WOOD/ CLOSE
MATCH COORDINATING MATCH

****EXACT LAYOUTS TO BE COORDINATED W/
MANUFACTURERS CURRENT - SHOP DRAWINGS-
CONFIRM W/ GLS AND GENSLER- LAYOUTS FOR
REFERENCE ONLY**


OFFICE | PO1 | 01G10A

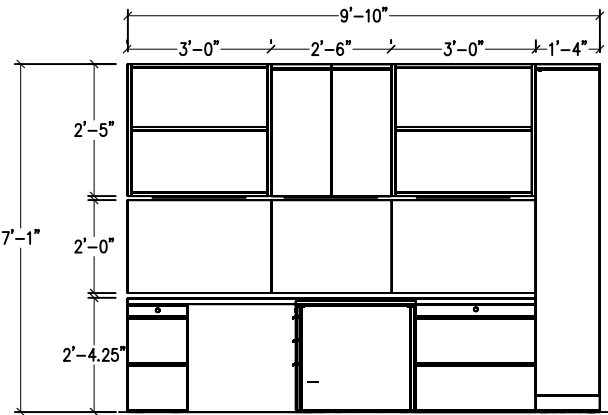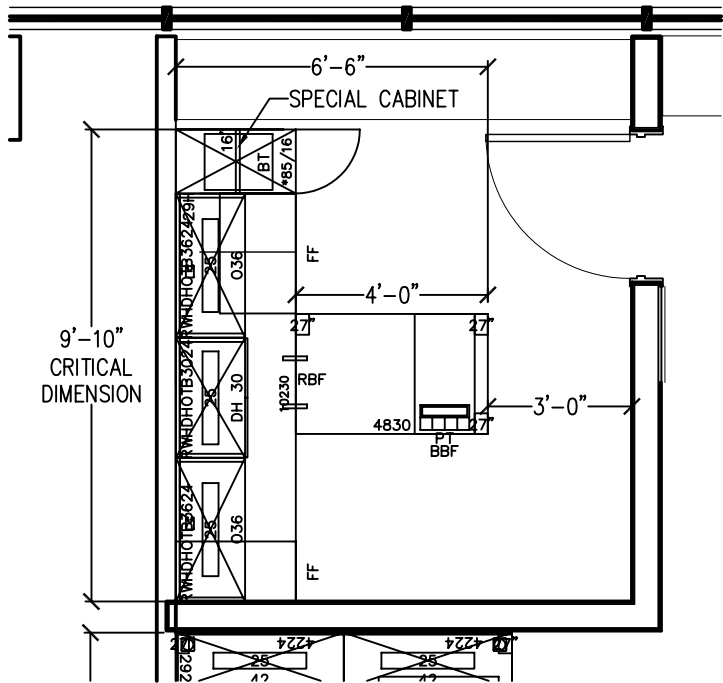

ELEVATION 1 - OFFICE PO1

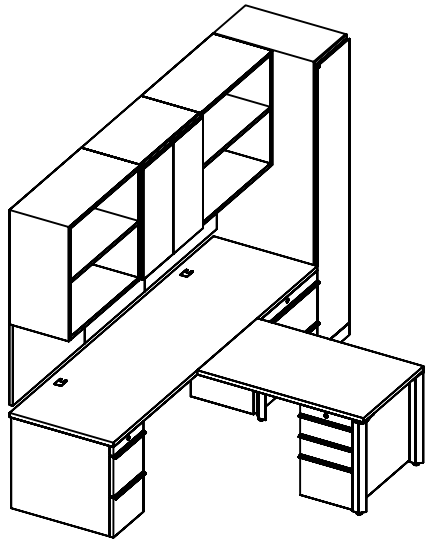


3D - USER VIEW

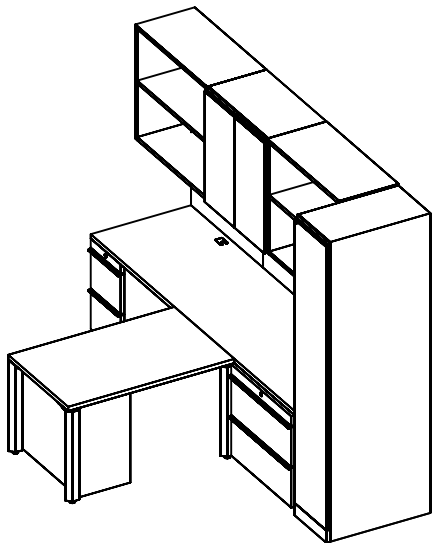

3D - VISITOR VIEW


FINISHES

 


KNOLL
PAINT
BRIGHT WHITE | 118
OVERHEADS



KNOLL
LAMINATE
SOFT GREY | 117
WORKSURFACE

 

KNOLL
PAINT
BEIGE METALLIC MIST
611 | FILES/STORAGE
BELOW WORKSURFACE

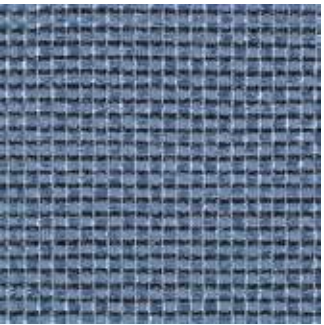

OPTION A:KNOLL
TACK PANEL
BASKET DRAFT | W249/1
PETROL



OPTION B:KNOLL
TACK PANEL
PROGRESSION | W403/10
LAPIS




KNOLL FINISHES

OVERHEAD PAINT: 118 BRIGHT WHITE
WORKSURFACE LAMINATE: 117 SOFT GREY
FILE/STORAGE PAINT: 611 BEIGE MIST METALLIC
TACKBOARD: TBD
PAINTED TRIM: 613 SILVER

****EXACT LAYOUTS TO BE COORDINATED W/
MANUFACTURERS CURRENT - SHOP DRAWINGS-
CONFIRM W/ GLS AND GENSLER- LAYOUTS FOR
REFERENCE ONLY**

GENSLER CONCEPT DRAWINGS- FOR REFERENCE

OFFICE | PO1 | 01G10A
SIZE 9'-6"x11'-8"

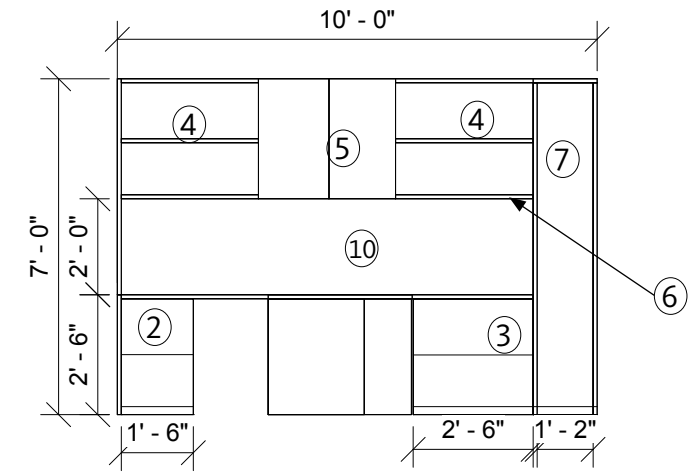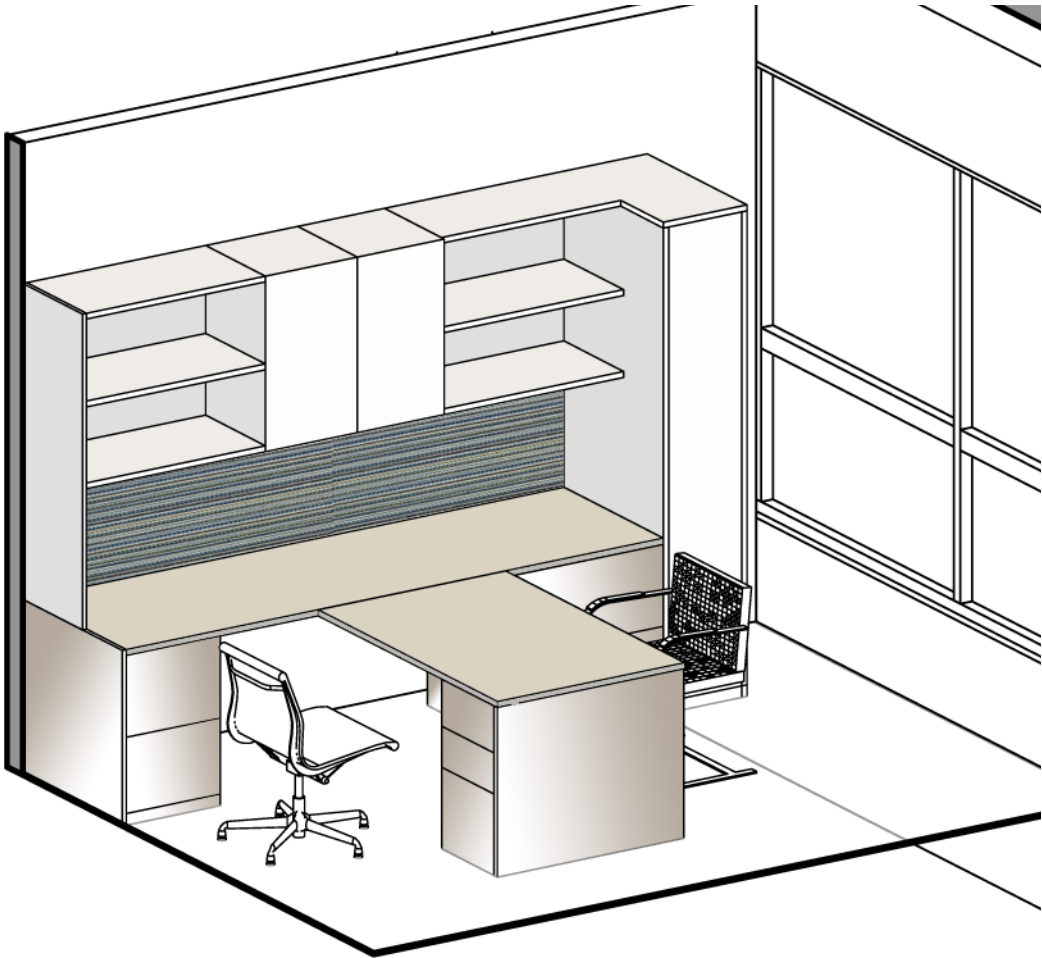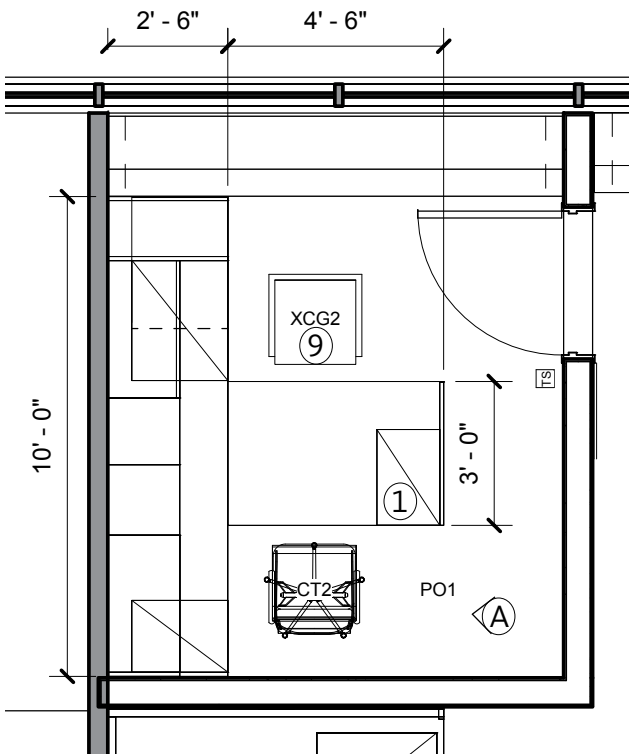

Ⓐ ELEVATION

KEY

- ① BOX/BOX/FILE
- ② 2H LATERAL FILE
- ③ FILE/FILE
- ④ OPEN OVERHEAD STORAGE
- ⑤ CLOSED OVERHEAD STORAGE
- ⑥ UNDER CABINET TASK LIGHT
- ⑦ COAT CLOSET
- ⑧ 5H LATERAL FILE
- ⑨ EXISTING CHAIR
- ⑩ WALL MOUNTED TACK PANEL

NOTES

- Ⓐ (1) LAYER OF PLYWOOD PROVIDED INTERNAL TO WALL
- Ⓑ ADDITIONAL LAYER OF PLYWOOD TO BE MOUNTED ON THE FACE OF THE WALL FOR ADDED STABILITY. WIDTH AND LENGTH TO BE COORDINATED W/ FURNITURE.
- Ⓒ POWER AND DATA TO BE PROVIDED AT WALL. PROVIDE CONTINUOUS SLOT AT WORKSURFACE FOR WIRE MANAGEMENT.
- Ⓓ KNOLL TO PROVIDE STANDARD REFF SIZES & COMPONENTS SIMILAR TO INDICATED ON DRAWINGS. PROVIDE SHOP DRAWINGS/RENDERINGS FOR COORDINATION.



CT2|KNOLL | CHADWICK





KNOLL BLACK


****EXACT LAYOUTS TO BE COORDINATED W/
MANUFACTURERS CURRENT - SHOP DRAWINGS-
CONFIRM W/ GLS AND GENSLER- LAYOUTS FOR
REFERENCE ONLY**

KNOLL DEALER DRAWINGS- NTS

WORKSTATIONS | 01G10B

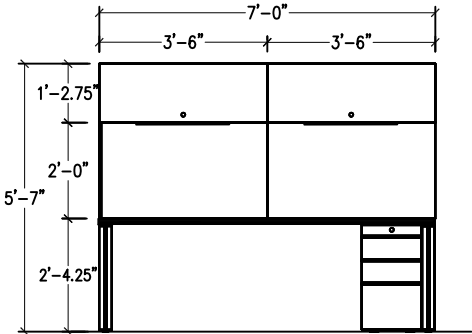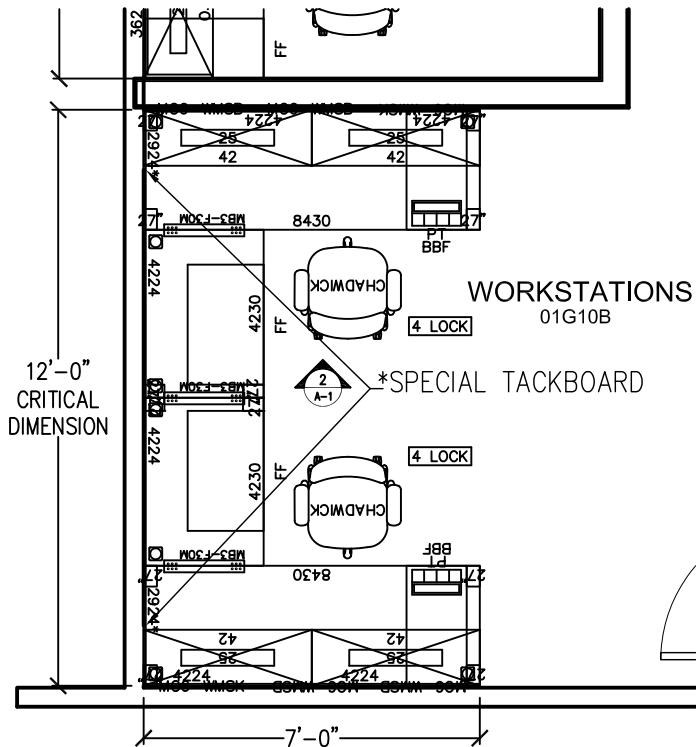

ELEVATION 2 - WORKSTATIONS

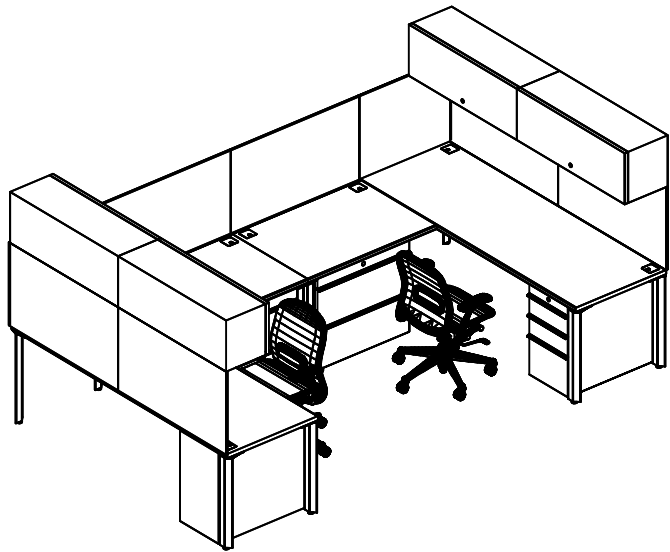


3D VIEW

KNOLL FINISHES

OVERHEAD PAINT: 118 BRIGHT WHITE
WORKSURFACE LAMINATE: 117 SOFT GREY
FILE/STORAGE PAINT: 611 BEIGE MIST METALLIC
TACKBOARD: GRADE 20, TBD
PAINTED TRIM: 613 SILVER / AA ANODIZED ALUMINUM

FINISHES

 


KNOLL
PAINT
BRIGHT WHITE | 118
OVERHEADS



KNOLL
LAMINATE
SOFT GREY | 117
WORKSURFACE



KNOLL
PAINT
BEIGE METALLIC MIST
611 | FILES/STORAGE
BELOW WORKSURFACE

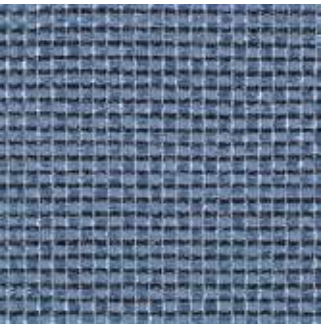

OPTION A:KNOLL
TACK PANEL
BASKET DRAFT | W249/1
PETROL





OPTION B:KNOLL
TACK PANEL
PROGRESSION | W403/10
LAPIS

****EXACT LAYOUTS TO BE COORDINATED W/
MANUFACTURERS CURRENT - SHOP DRAWINGS-
CONFIRM W/ GLS AND GENSLER- LAYOUTS FOR
REFERENCE ONLY**

GENSLER CONCEPT DRAWINGS- FOR REFERENCE


WORKSTATIONS | 01G10B

SIZE 6'x7'

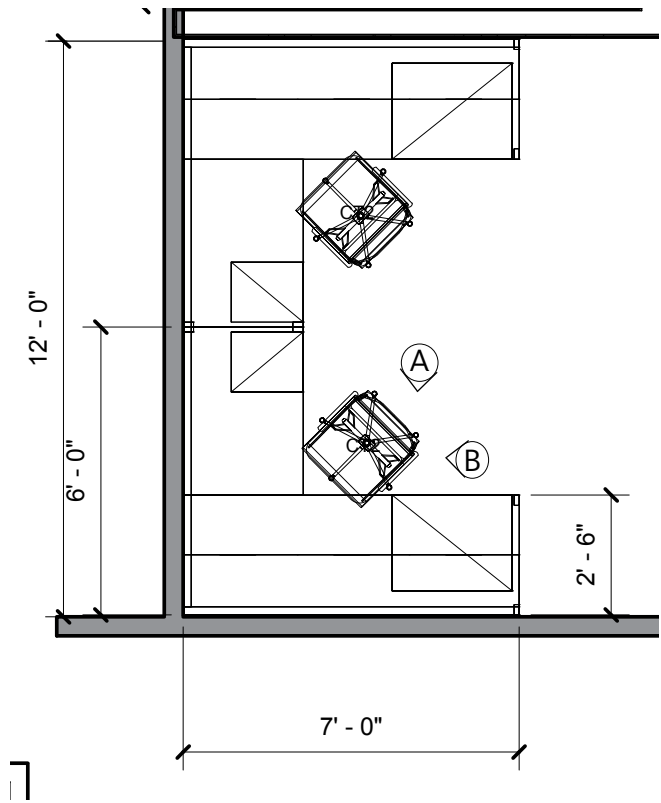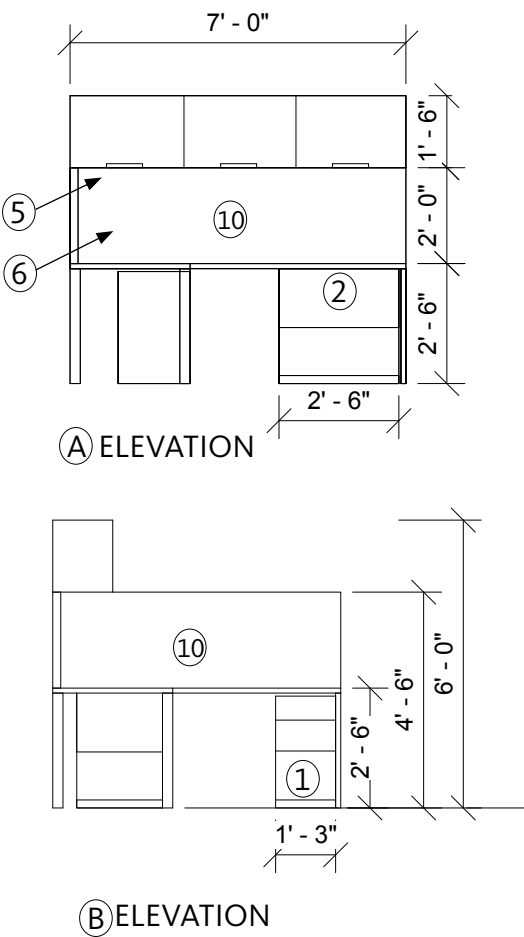

- KEY
- ① BOX/BOX/FILE
 - ② 2H LATERAL FILE
 - ③ FILE/FILE
 - ④ OPEN OVERHEAD STORAGE
 - ⑤ CLOSED OVERHEAD STORAGE
 - ⑥ UNDER CABINET TASK LIGHT
 - ⑦ COAT CLOSET
 - ⑧ 5H LATERAL FILE
 - ⑨ EXISTING CHAIR
 - ⑩ WALL MOUNTED TACK PANEL

- NOTES
- (A) (1) LAYER OF PLYWOOD PROVIDED INTERNAL TO WALL
 - (B) ADDITIONAL LAYER OF PLYWOOD TO BE MOUNTED ON THE FACE OF THE WALL FOR ADDED STABILITY. WIDTH AND LENGTH TO BE COORDINATED W/ FURNITURE.
 - (C) POWER AND DATA TO BE PROVIDED AT WALL. PROVIDE CONTINUOUS SLOT AT WORKSURFACE FOR WIRE MANAGEMENT.
 - (D) KNOLL TO PROVIDE STANDARD MORRISON SIZES & COMPONENTS SIMILAR TO INDICATED ON DRAWINGS. PROVIDE SHOP DRAWINGS/RENDERINGS FOR COORDINATION.

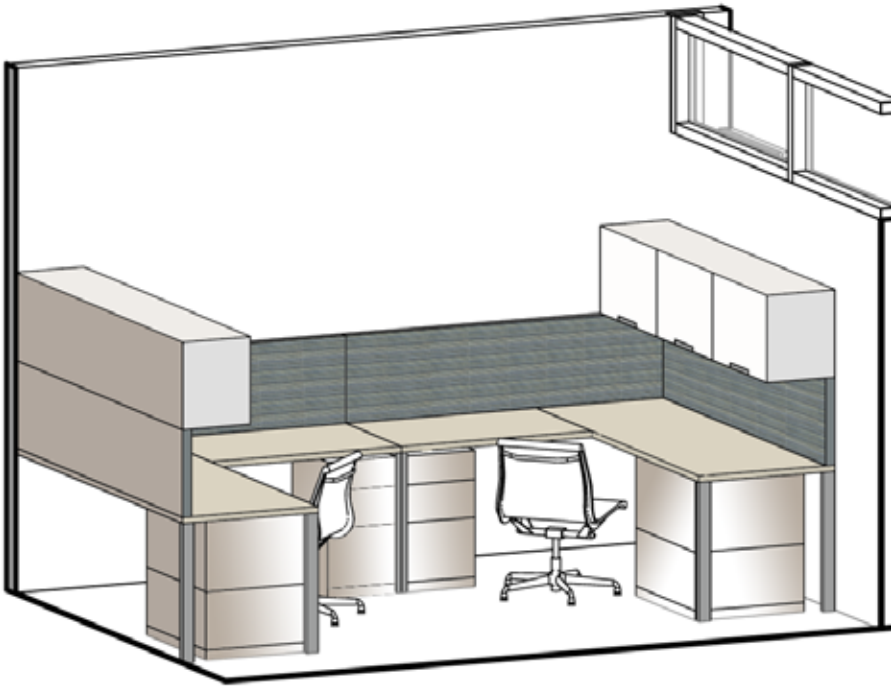


CT2|KNOLL | CHADWICK






KNOLL BLACK

****EXACT LAYOUTS TO BE COORDINATED W/
MANUFACTURERS CURRENT - SHOP DRAWINGS-
CONFIRM W/ GLS AND GENSLER- LAYOUTS FOR
REFERENCE ONLY**

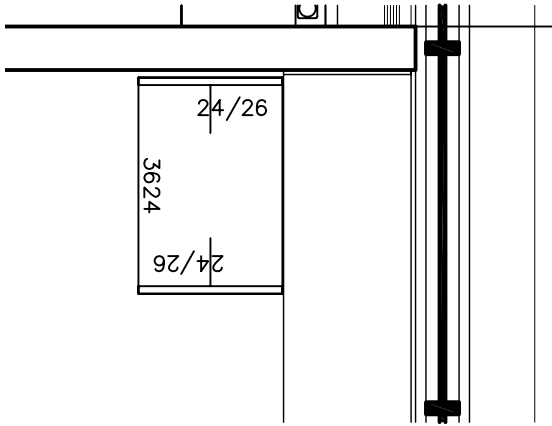

KNOLL DRAWING & GENSLER CONCEPT DRAWINGS

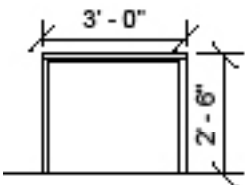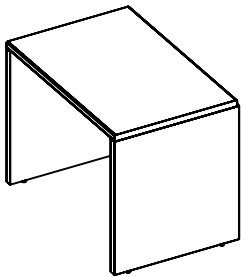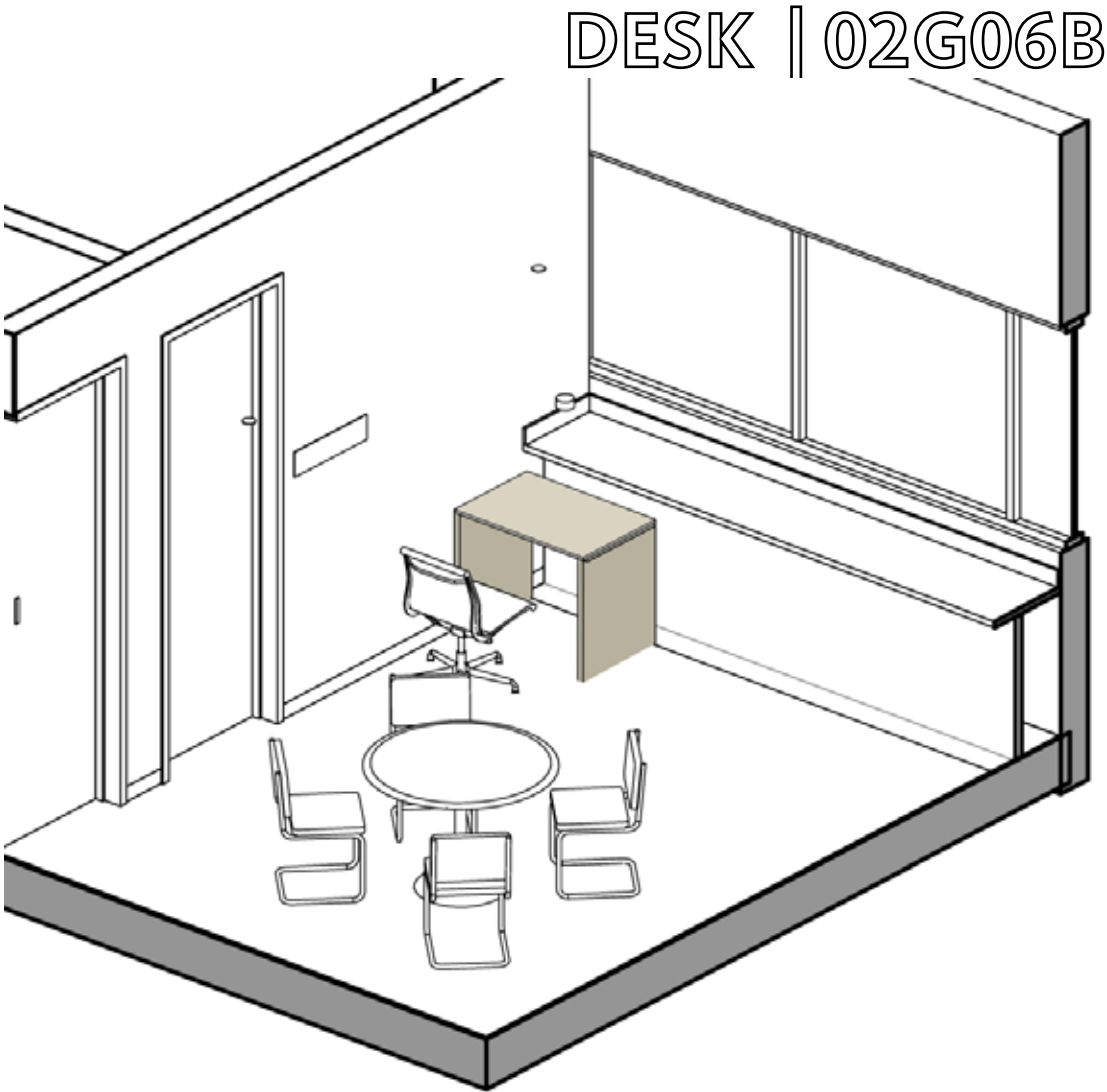

Ⓐ ELEVATION

NOTES

- Ⓐ PROVIDE WORKSURFACE AND VERTICAL SUPPORTS
- Ⓑ POWER AND DATA TO BE PROVIDED AT WALL. PROVIDE CONTINUOUS SLOT AT WORKSURFACE FOR WIRE MANAGEMENT.
- Ⓒ KNOLL TO PROVIDE STANDARD MORRISON SIZES & COMPONENTS SIMILAR TO INDICATED ON DRAWINGS. PROVIDE SHOP DRAWINGS/RENDERINGS FOR COORDINATION.



CT2|KNOLL | CHADWICK




KNOLL BLACK

****EXACT LAYOUTS TO BE COORDINATED W/
MANUFACTURERS CURRENT - SHOP DRAWINGS-
CONFIRM W/ GLS AND GENSLER- LAYOUTS FOR
REFERENCE ONLY**

KNOLL DEALER DRAWINGS- NTS

OFFICE | PO3 | 02G06A


FINISHES

 


KNOLL
PAINT
BEIGE METALLIC MIST
611 | FILES/STORAGE
BELOW WORKSURFACE




KNOLL
PAINT
BRIGHT WHITE | 118
OVERHEADS

 

KNOLL
LAMINATE
SOFT GREY | 117
WORKSURFACE

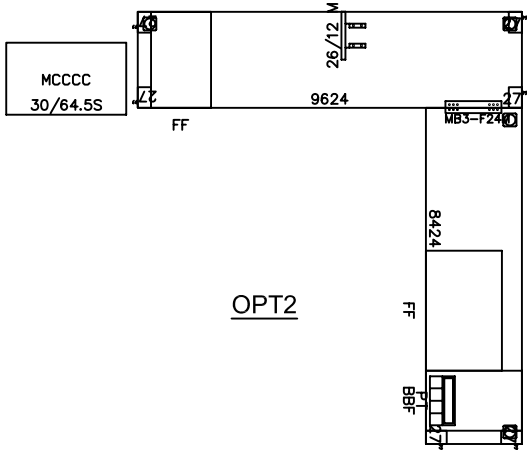



OPT2

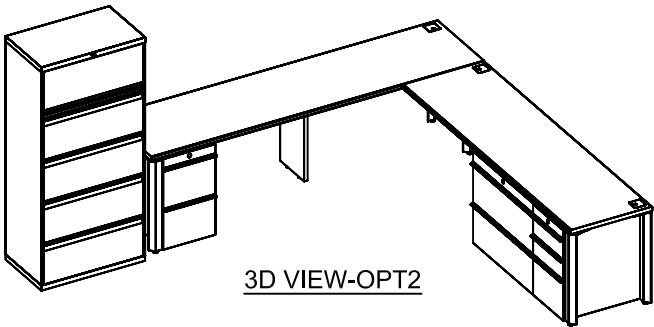


3D VIEW-OPT2

KNOLL FINISHES

OVERHEAD PAINT: 118 BRIGHT WHITE
WORKSURFACE LAMINATE: 117 SOFT GREY
FILE/STORAGE PAINT: 611 BEIGE MIST METALLIC
PAINTED TRIM: 613 SILVER

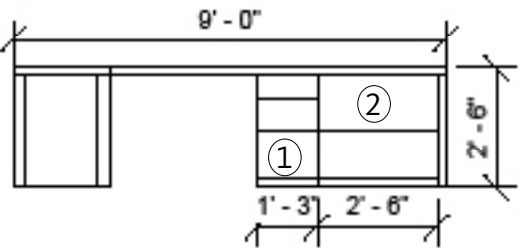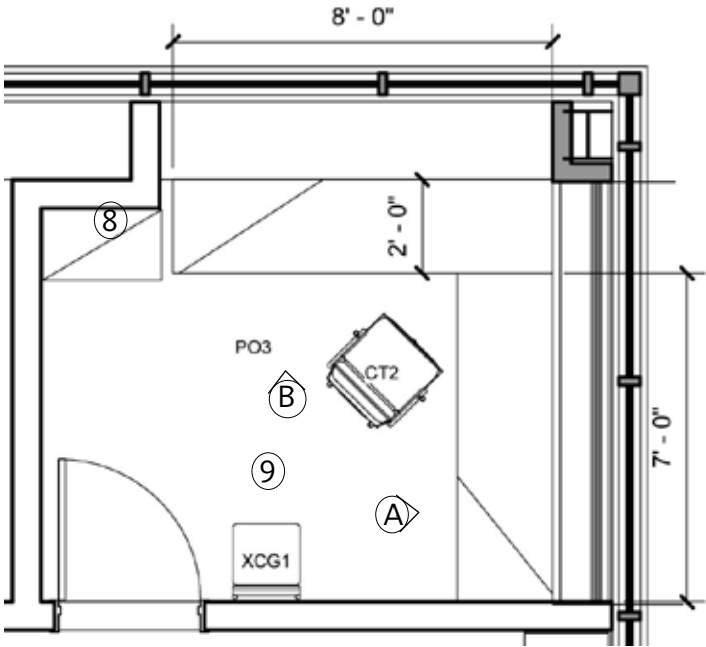

Ⓐ ELEVATION

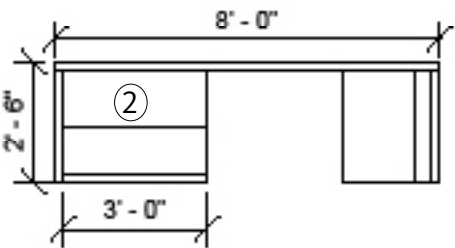


Ⓑ ELEVATION

KEY

- ① BOX/BOX/FILE
- ② 2H LATERAL FILE
- ③ FILE/FILE
- ④ OPEN OVERHEAD STORAGE
- ⑤ CLOSED OVERHEAD STORAGE
- ⑥ UNDER CABINET TASK LIGHT
- ⑦ COAT CLOSET
- ⑧ 5H LATERAL FILE
- ⑨ EXISTING CHAIR
- ⑩ WALL MOUNTED TACK PANEL

NOTES

- Ⓐ (1) LAYER OF PLYWOOD PROVIDED INTERNAL TO WALL
- Ⓑ ADDITIONAL LAYER OF PLYWOOD TO BE MOUNTED ON THE FACE OF THE WALL FOR ADDED STABILITY. WIDTH AND LENGTH TO BE COORDINATED W/ FURNITURE.
- Ⓒ POWER AND DATA TO BE PROVIDED AT WALL. PROVIDE CONTINUOUS SLOT AT WORKSURFACE FOR WIRE MANAGEMENT.
- Ⓓ KNOLL TO PROVIDE STANDARD MORRISON SIZES & COMPONENTS SIMILAR TO INDICATED ON DRAWINGS. PROVIDE SHOP DRAWINGS/RENDERINGS FOR COORDINATION.

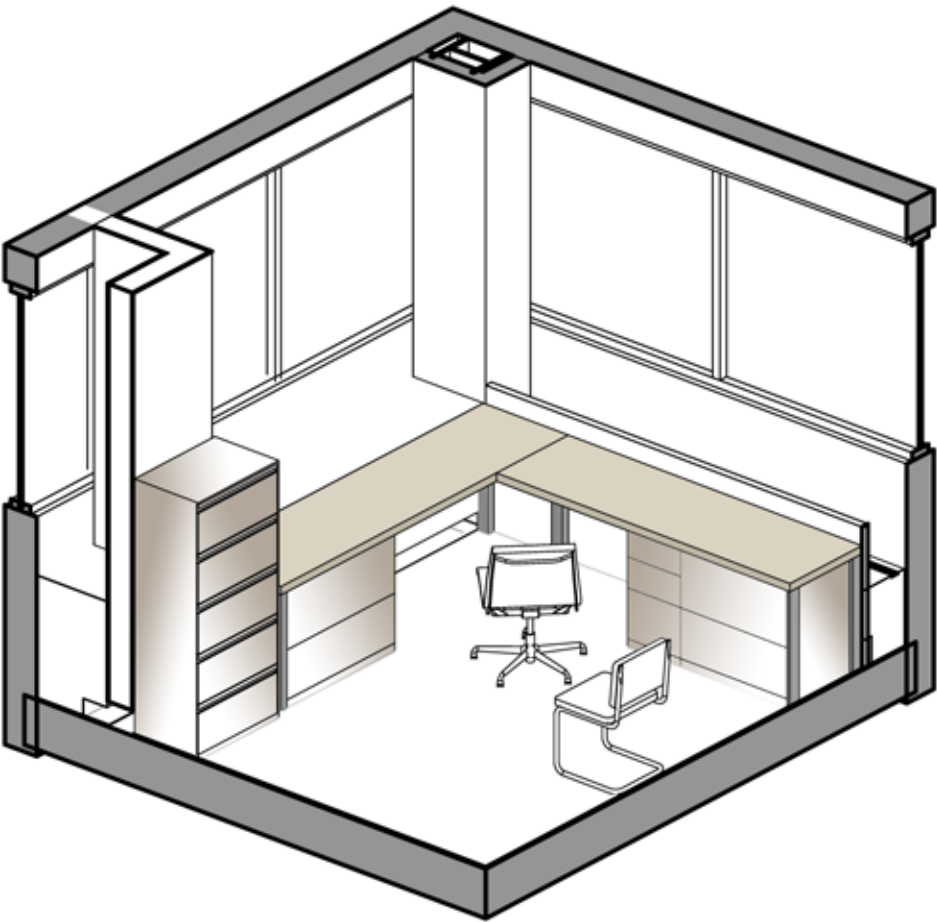

CT2|KNOLL | CHADWICK





KNOLL BLACK

****EXACT LAYOUTS TO BE COORDINATED W/
MANUFACTURERS CURRENT - SHOP DRAWINGS-
CONFIRM W/ GLS AND GENSLER- LAYOUTS FOR
REFERENCE ONLY**

KNOLL DEALER DRAWINGS- NTS


OFFICE | PO2 | 02G06C

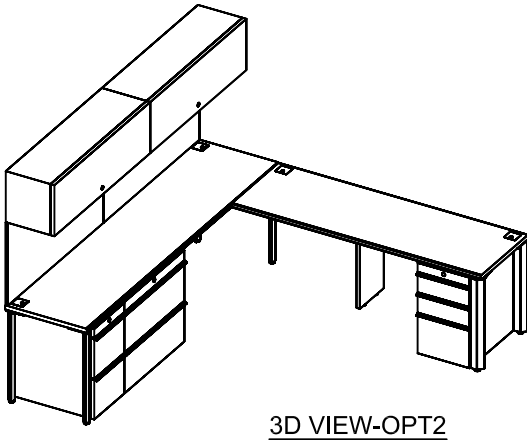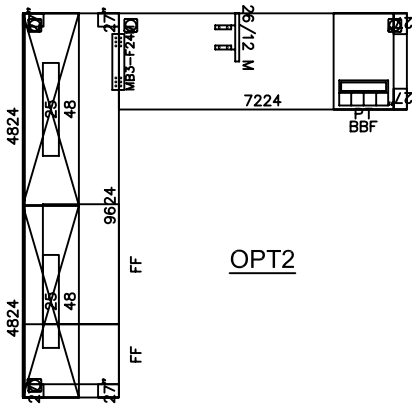


KNOLL FINISHES

OVERHEAD PAINT: 118 BRIGHT WHITE
WORKSURFACE LAMINATE: 117 SOFT GREY
FILE/STORAGE PAINT: 611 BEIGE MIST METALLIC
TACKBOARD: TBD
PAINTED TRIM: 613 SILVER


FINISHES

 


KNOLL
PAINT
BRIGHT WHITE | 118
OVERHEADS

 

KNOLL
LAMINATE
SOFT GREY | 117
WORKSURFACE

 

KNOLL
PAINT
BEIGE METALLIC MIST
611 | FILES/STORAGE
BELOW WORKSURFACE

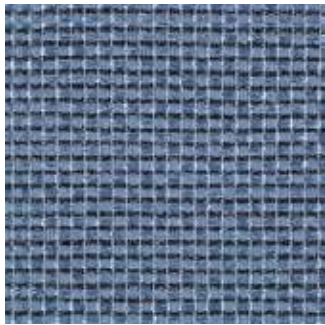

OPTION A:KNOLL
TACK PANEL
BASKET DRAFT | W249/1
PETROL




OPTION B:KNOLL
TACK PANEL
PROGRESSION | W403/10
LAPIS


****EXACT LAYOUTS TO BE COORDINATED W/
MANUFACTURERS CURRENT - SHOP DRAWINGS-
CONFIRM W/ GLS AND GENSLER- LAYOUTS FOR
REFERENCE ONLY**

GENSLER CONCEPT DRAWINGS- FOR REFERENCE


OFFICE | PO2 | 02G06C
SIZE 8'-5"x10'-8"

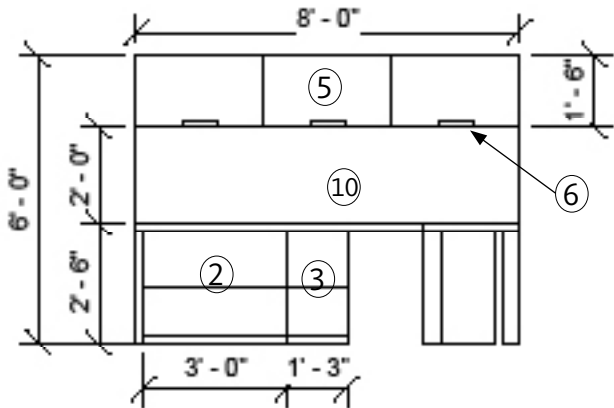

Ⓐ ELEVATION

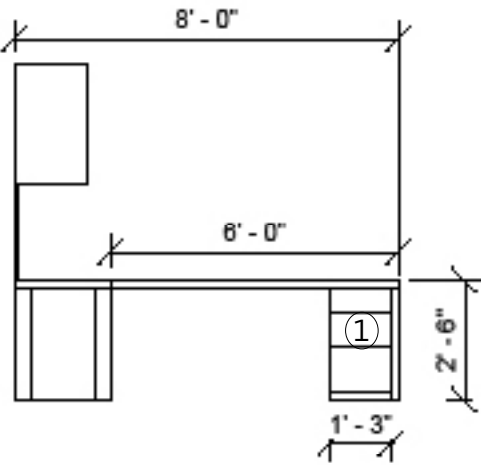

Ⓑ ELEVATION

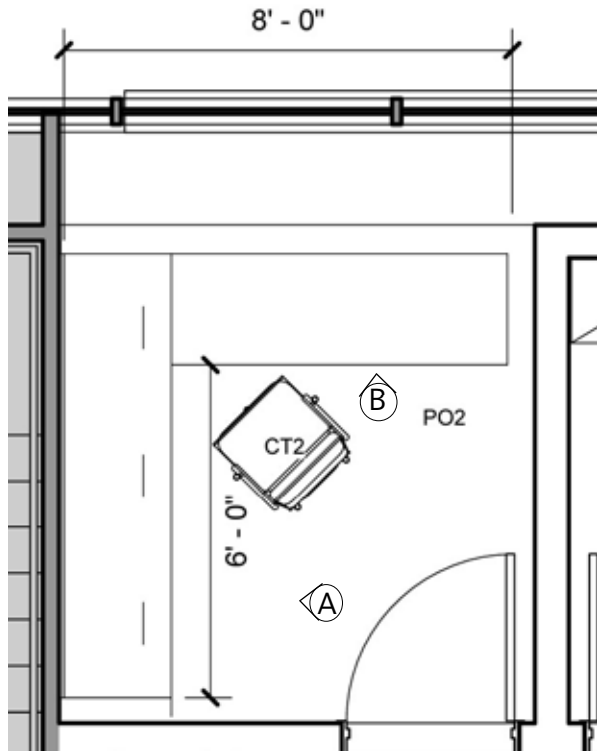


KEY

- ① BOX/BOX/FILE
- ② 2H LATERAL FILE
- ③ FILE/FILE
- ④ OPEN OVERHEAD STORAGE
- ⑤ CLOSED OVERHEAD STORAGE
- ⑥ UNDER CABINET TASK LIGHT
- ⑦ COAT CLOSET
- ⑧ 5H LATERAL FILE
- ⑨ EXISTING CHAIR
- ⑩ WALL MOUNTED TACK PANEL

NOTES

- Ⓐ (1) LAYER OF PLYWOOD PROVIDED INTERNAL TO WALL
- Ⓑ ADDITIONAL LAYER OF PLYWOOD TO BE MOUNTED ON THE FACE OF THE WALL FOR ADDED STABILITY. WIDTH AND LENGTH TO BE COORDINATED W/ FURNITURE.
- Ⓒ POWER AND DATA TO BE PROVIDED AT WALL. PROVIDE CONTINUOUS SLOT AT WORKSURFACE FOR WIRE MANAGEMENT.
- Ⓓ KNOLL TO PROVIDE STANDARD MORRISON SIZES & COMPONENTS SIMILAR TO INDICATED ON DRAWINGS. PROVIDE SHOP DRAWINGS/RENDERINGS FOR COORDINATION.

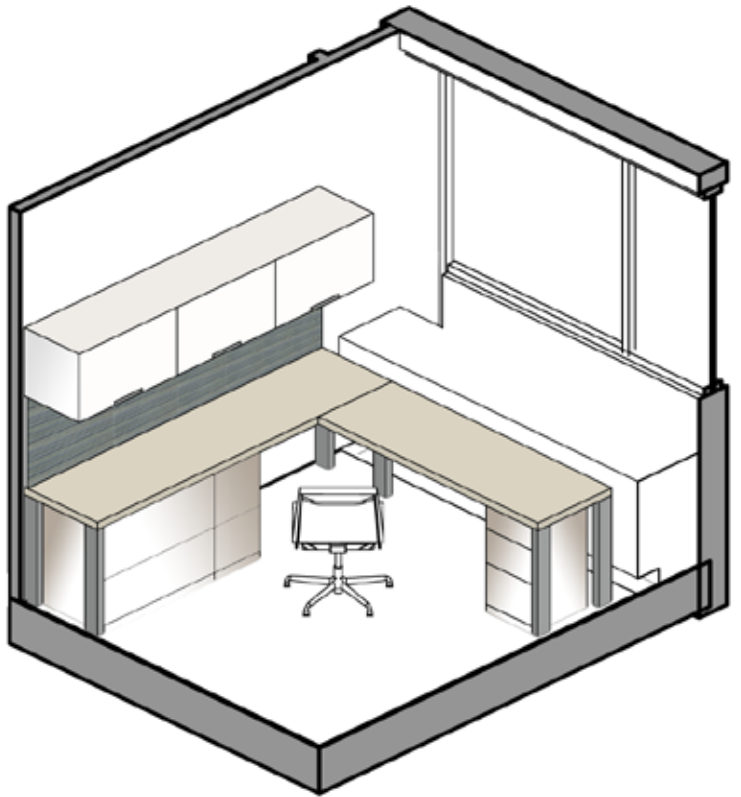

CT2|KNOLL | CHADWICK



KNOLL BLACK